


SITE PLAN

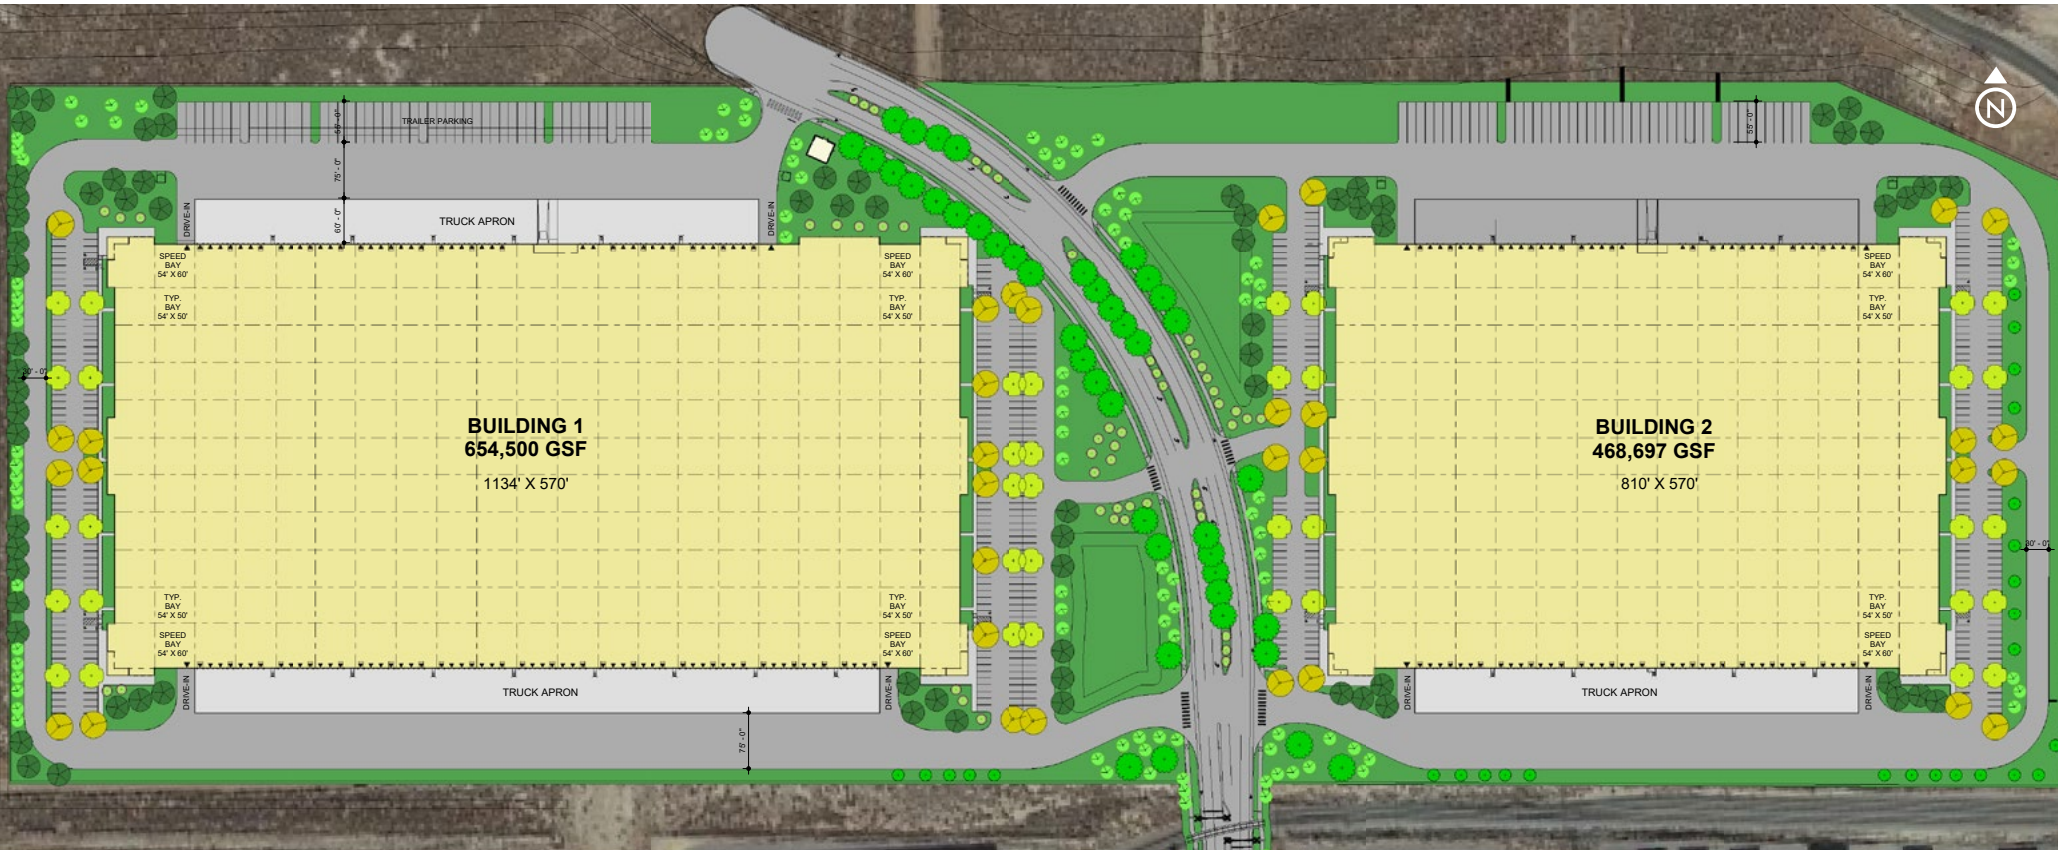

CONCEPTUAL SITE PLAN

SCALE: 1" = 80'

