

1. REFER TO MECHANICAL NOTES # 22 ON SHEET M0.02 FOR ACOUSTICAL DUCTWORK REQUIREMENTS.
2. REFER TO STRUCTURAL DWGS FOR ROOF CURB DETAILS.

0 4 8 16 32 48
 $\frac{1}{16}'' = 1'-0''$ feet





ATTACHED SHEETS: 10052.01_TB-X3042
ATTACHED SCHEDULES: NONE


DESIGNED BY: FLOHNSON
FILE NAME: g:\2010\10052\01\dwg\m\m0-02.dwg

JOB NAME: layer
DATE: 10/03/11 at 09:29 am


PRINTED BY: BDCONE
DATE: 04/19/11 at 03:44 pm

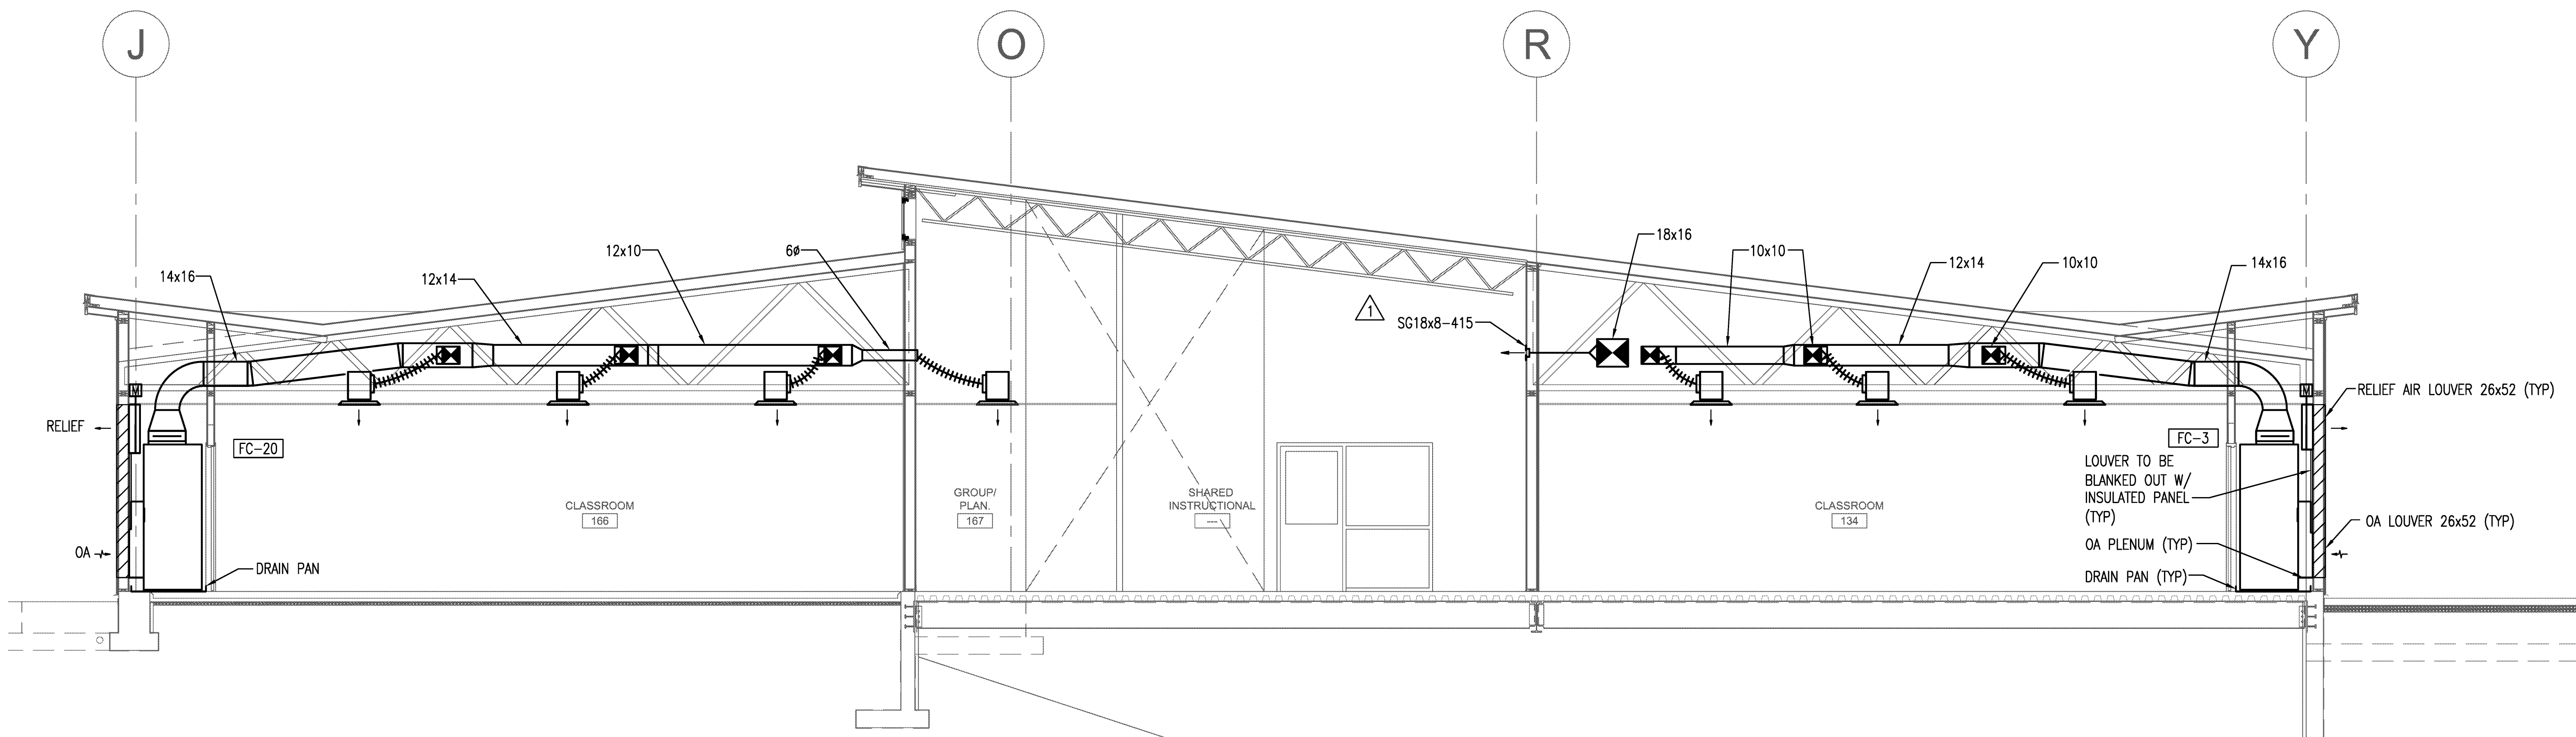


A SECTION - CLASSROOM 134, 166 AND SHARED INSTRUCTIONAL - HVAC
SCALE: 1/4" = 1'-0" M2.12

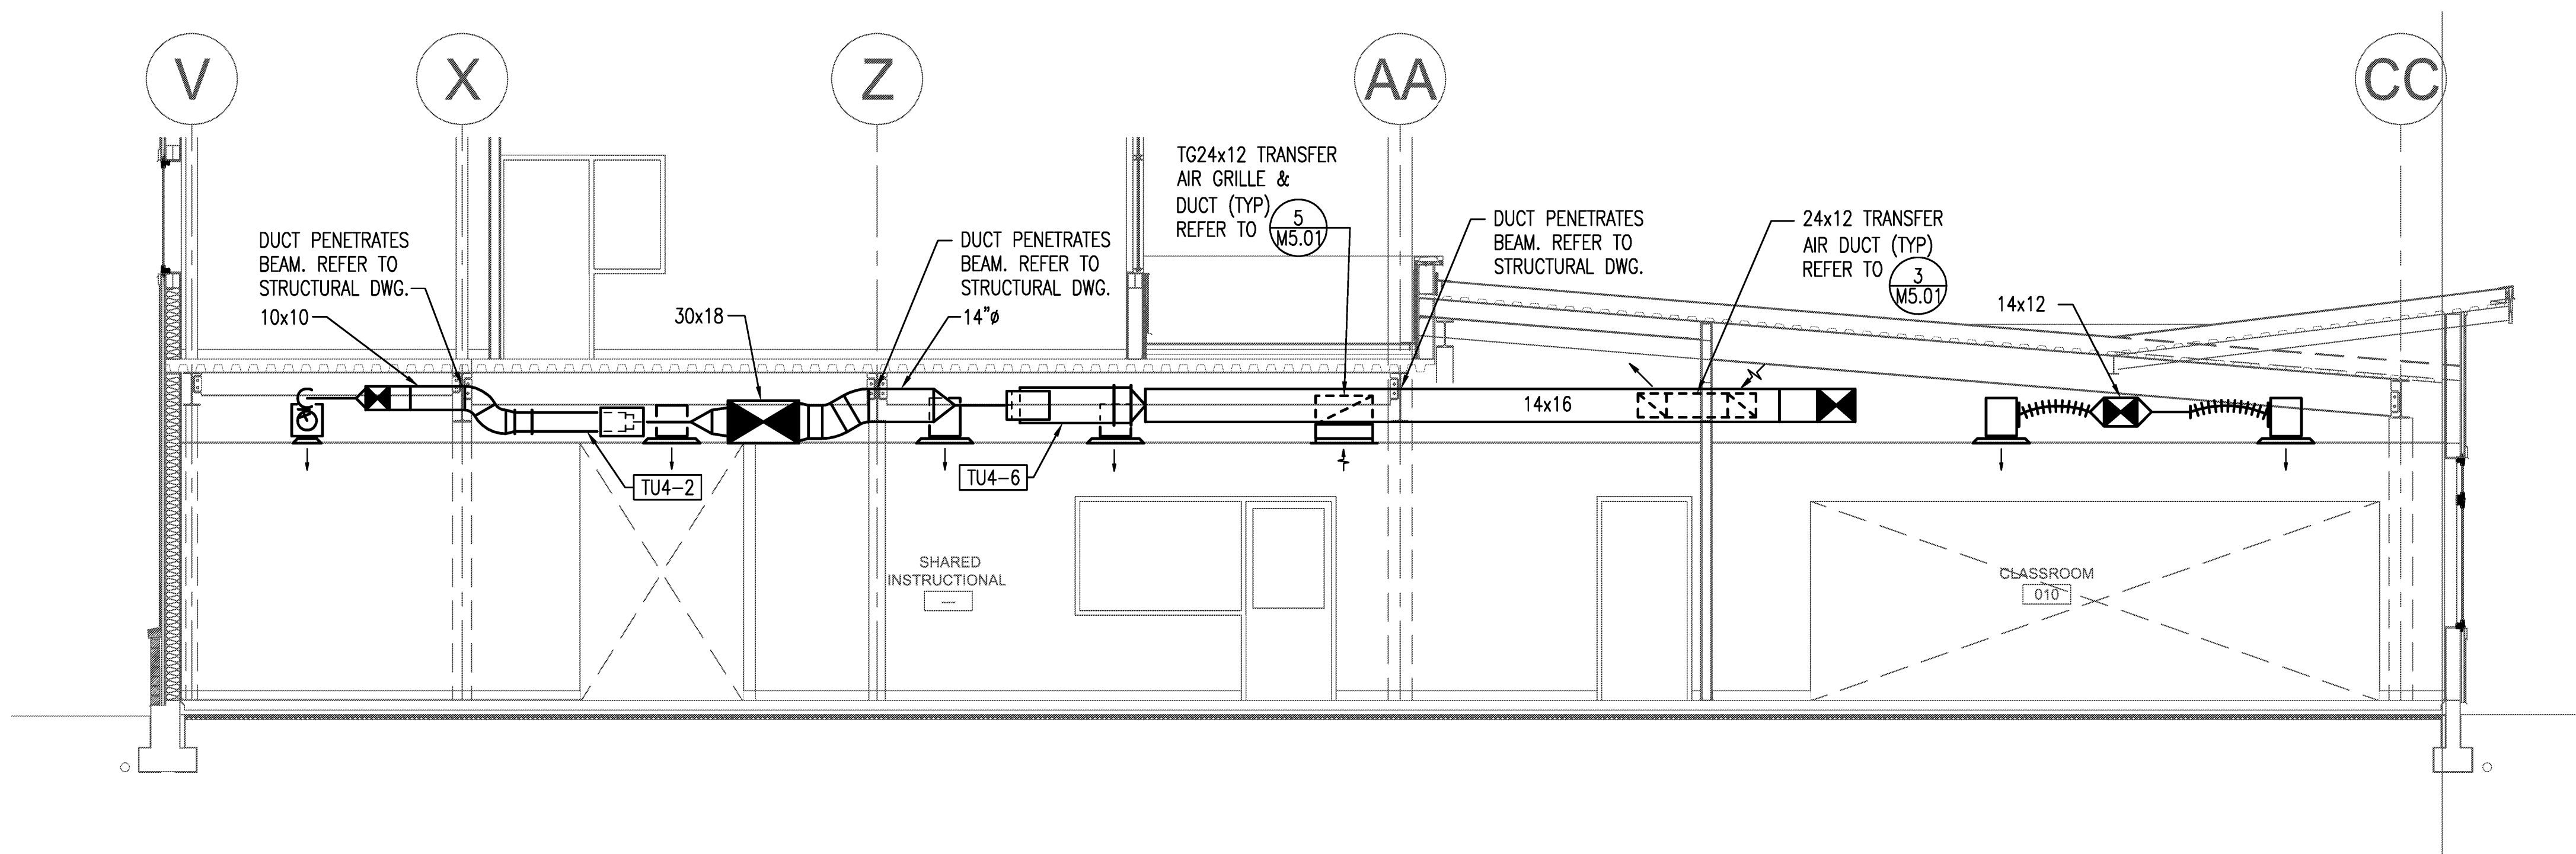

C SECTION - CLASSROOM 010 AND SHARED INSTRUCTIONAL - HVAC
SCALE: 1/4" = 1'-0" M2.15

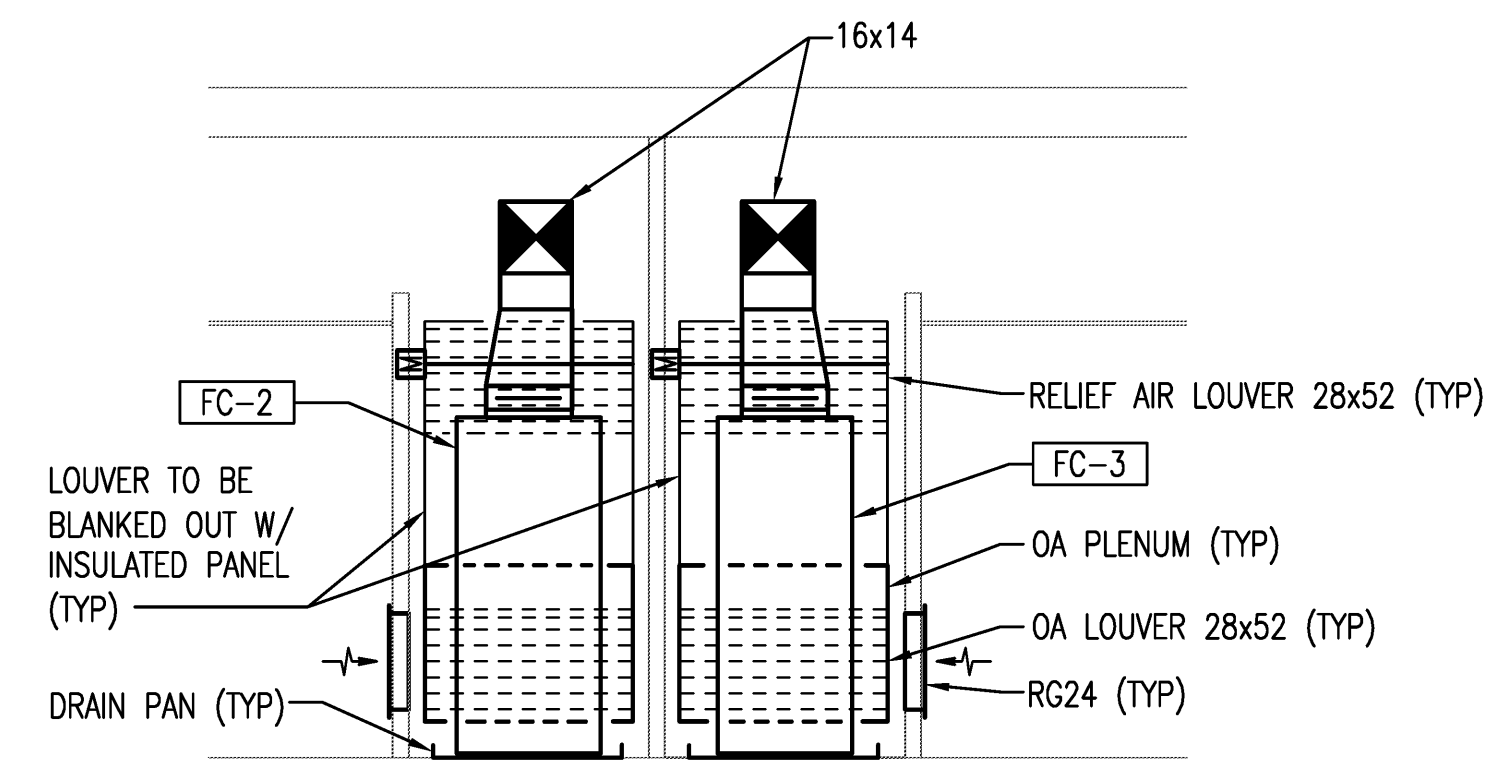

B SECTION - CLASSROOM 133 AND 134 - HVAC
SCALE: 1/4" = 1'-0" M2.12

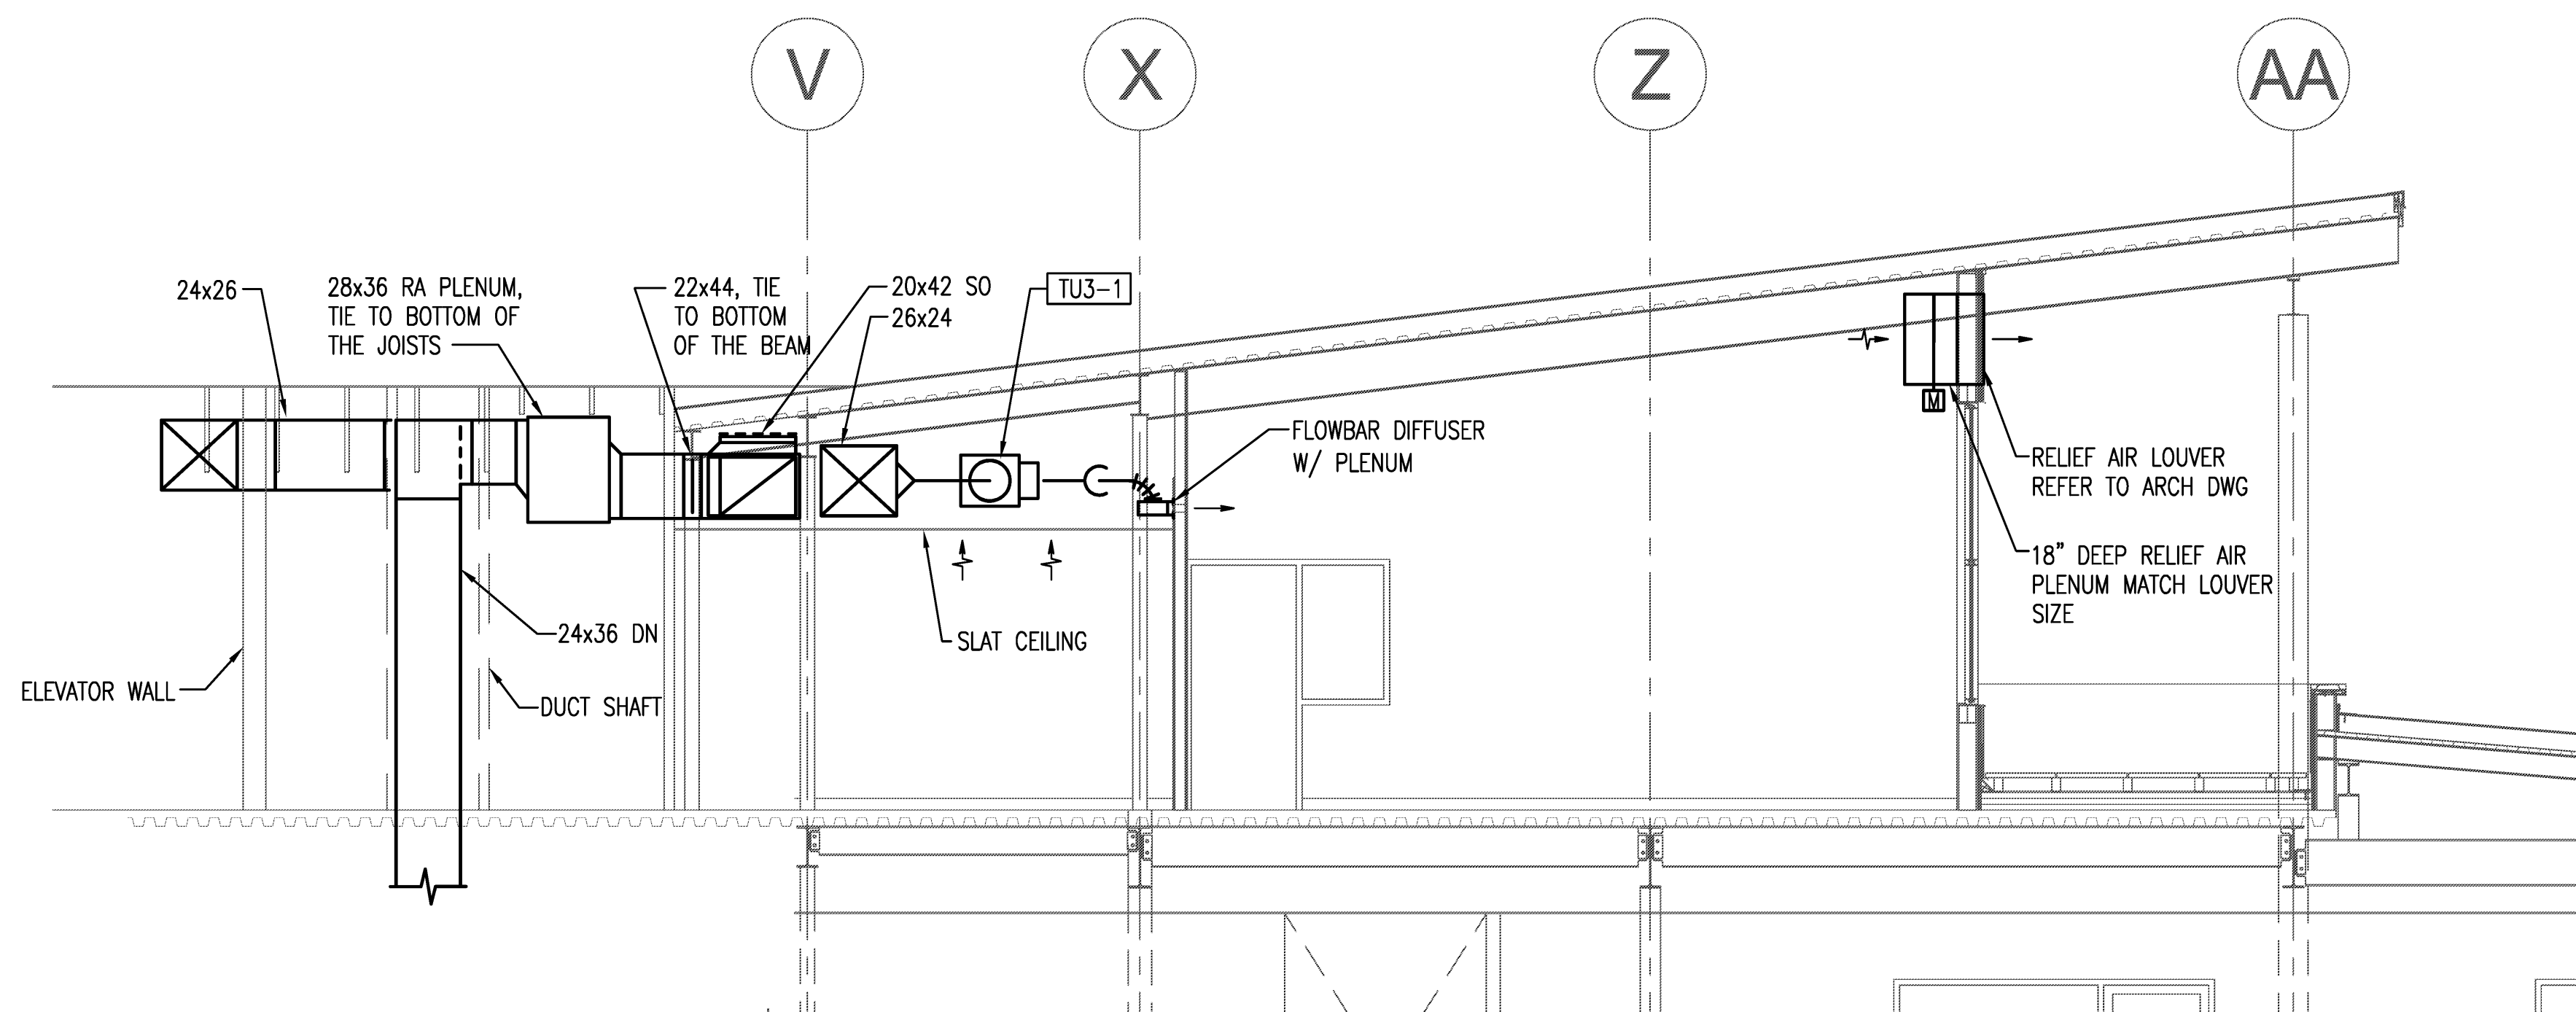

D SECTION - LIBRARY 128 - HVAC
SCALE: 1/4" = 1'-0" M2.12

GENERAL NOTES

1. REFER TO MECHANICAL NOTES # 22 ON SHEET M0.02 FOR ACOUSTICAL DUCTWORK REQUIREMENTS.
2. DUCTWORK AND TERMINAL UNITS ARE DESIGNED TO INSTALLED BETWEEN THE WOOD TRUSSES AND GO THROUGH THE WEBS. COORDINATE MECHANICAL INSTALLATIONS WITH STRUCTURAL MEMBERS ARE REQUIRED.

WOOD HARBINGER
Mechanical and Electrical Engineers
Bellevue, WA



SHEET NOTES

0 1 2 4 8 12
1/4" = 1'-0" feet

KEY PLAN

REVISIONS		
NO.	DATE	BY
1	06-07-12	QY
2		
3		
ISSUE DATES		
DESIGN APPROVAL:	06-13-11	
PERMIT SUBMITTAL:	12-14-11	
PERMIT RECEIVED:		
BID DOCS:	05-14-12	
CONSTR. DOCS:	08-15-12	

30"x42" SCALE: 1/4" = 1'-0"
PLOT DATE: 08-15-12
CAD FILE:
JOB NUMBER: 10-022
CHECKED: PWJ
DRAWN: JPE
STATUS: CONSTRUCTION SET


MECHANICAL SECTIONS
M4.01

ATTACHED SHEETS: 10052.01_TB-X3042
ATTACHED SDRS: NONE


ACCESSED BY: FLOHNSON
FILE NAME: g:\2010\10052\01\dwg\m4-02.dwg

JOB NAME: layer
OPENED ON: 10/03/11 AT: 09:29 am


AUTHOR BY: BDCONE
PLOT DATE: 04/19/11 AT: 03:44 pm

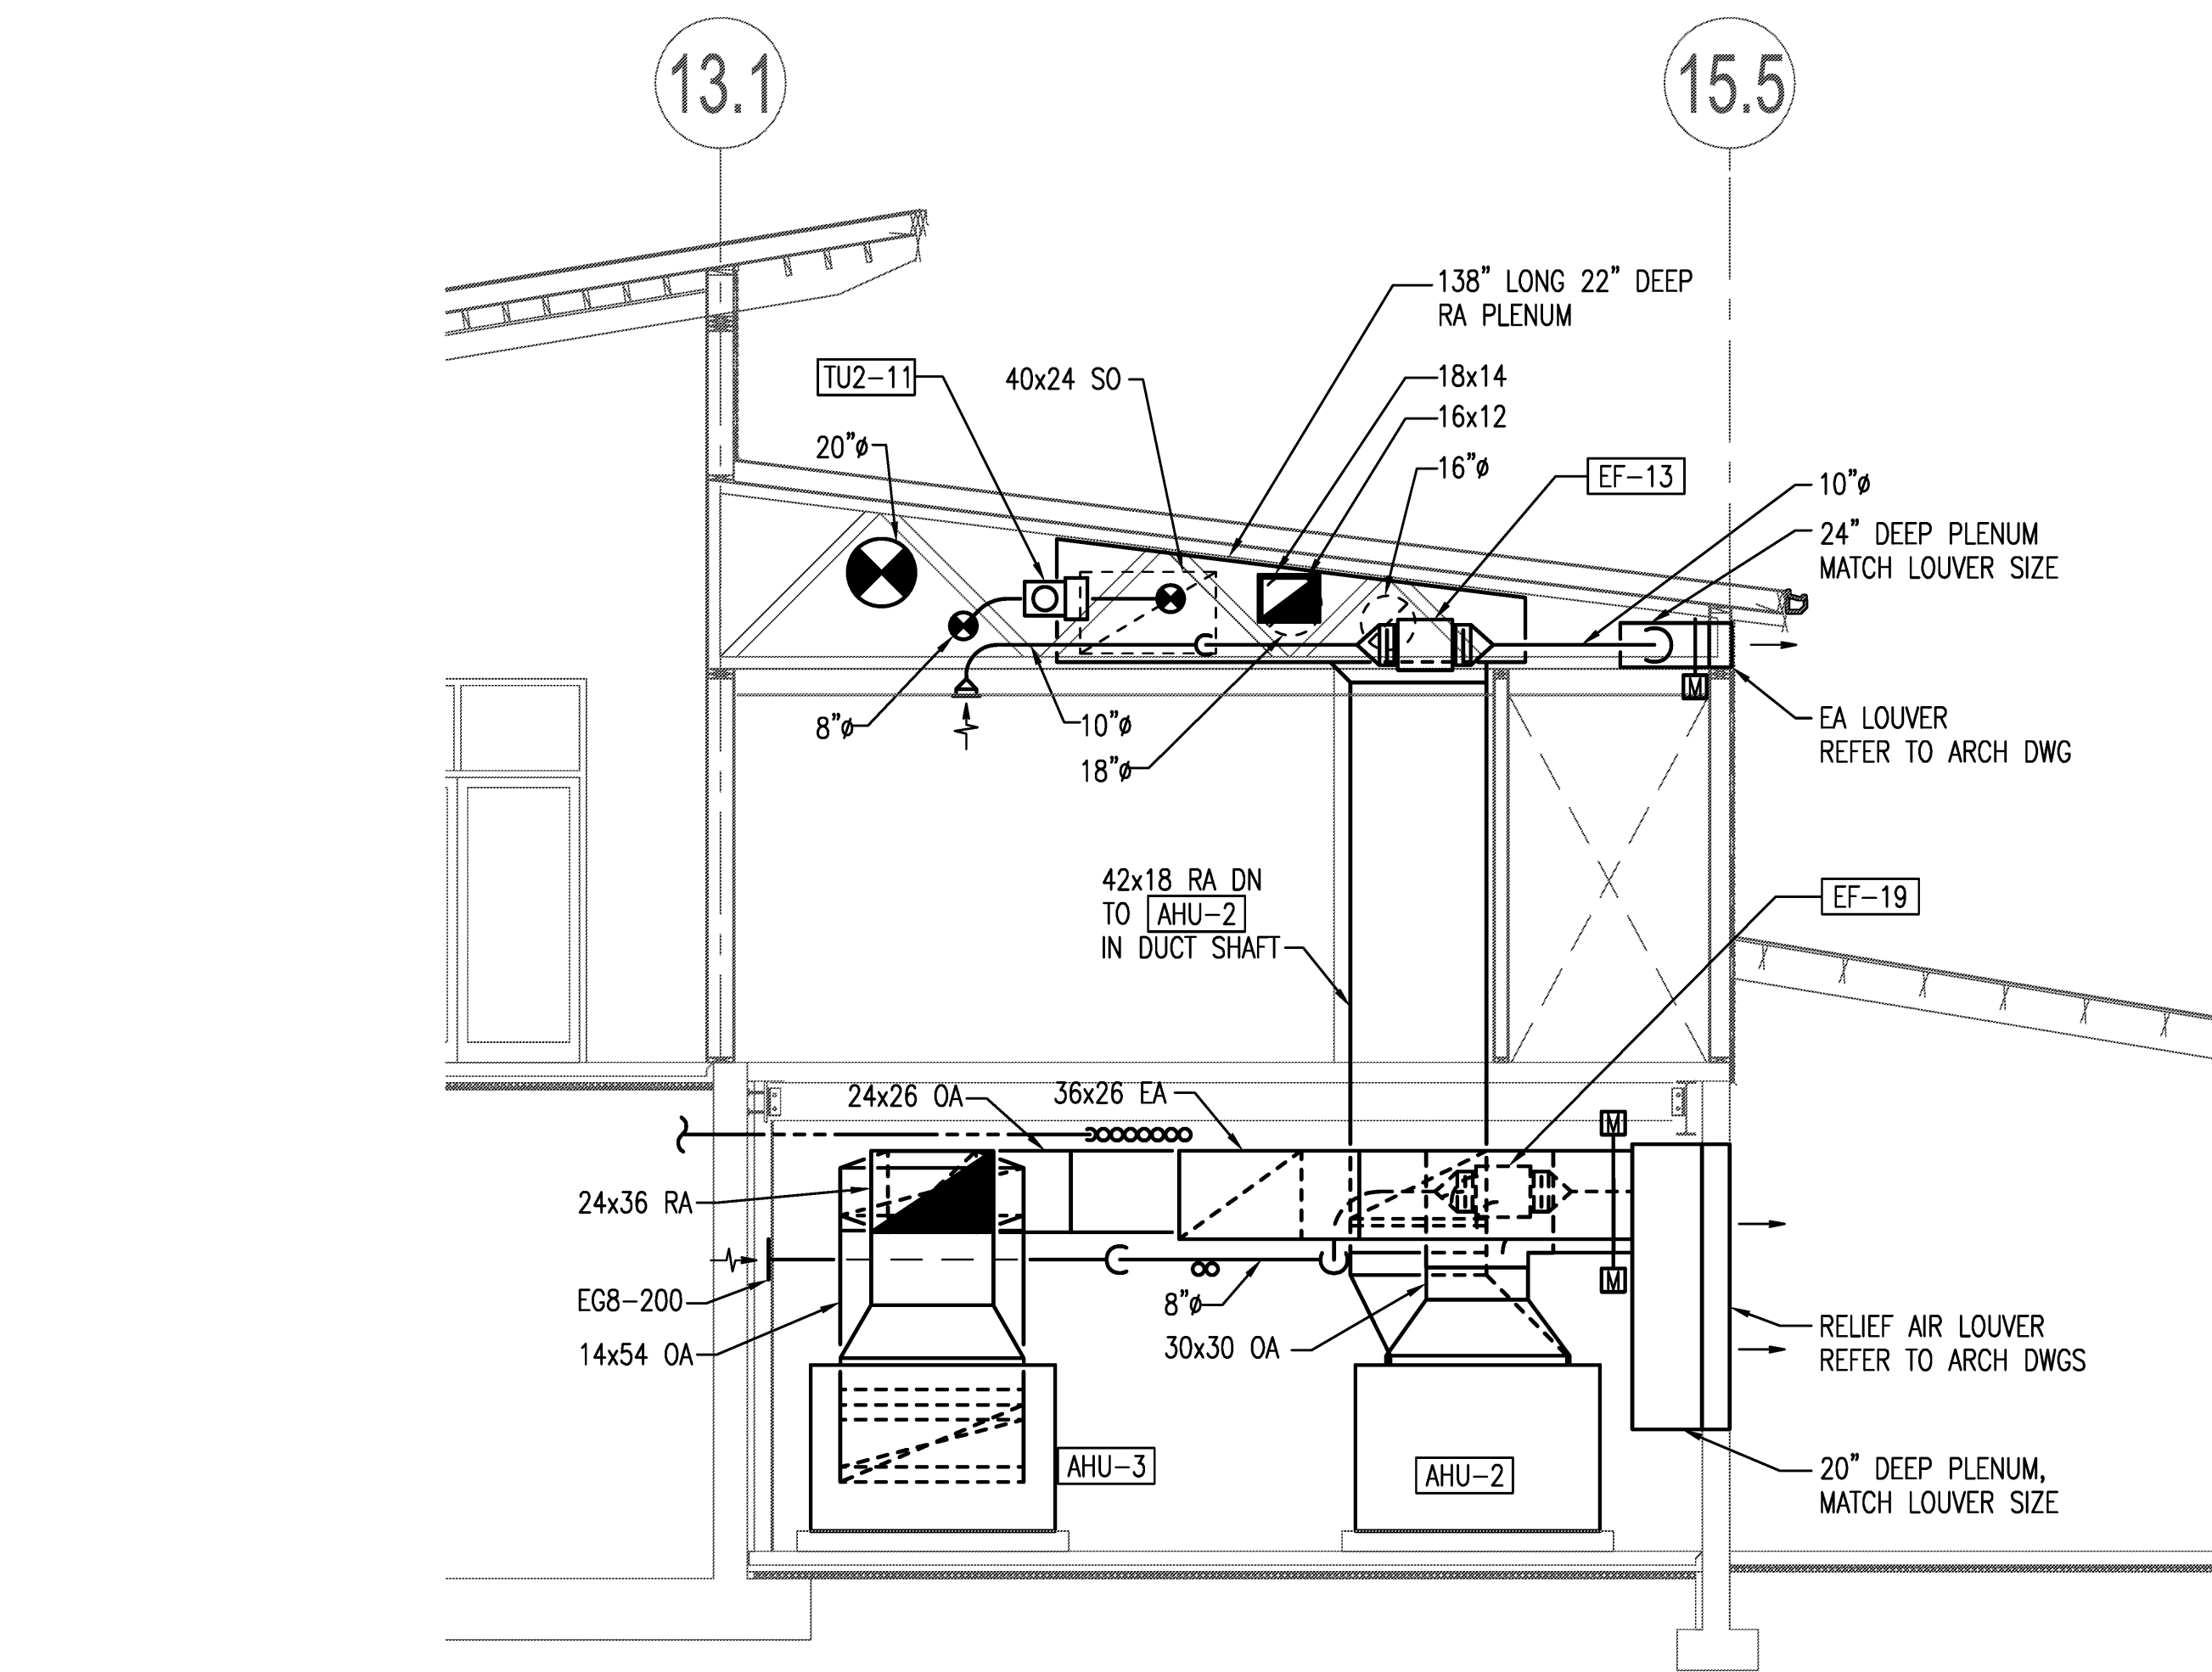


B SECTION - MECH ROOM 004 & STAFF WORKROOM 126 - HVAC AND PIPING
SCALE: 1/4" = 1'-0" M3.01, M4.02

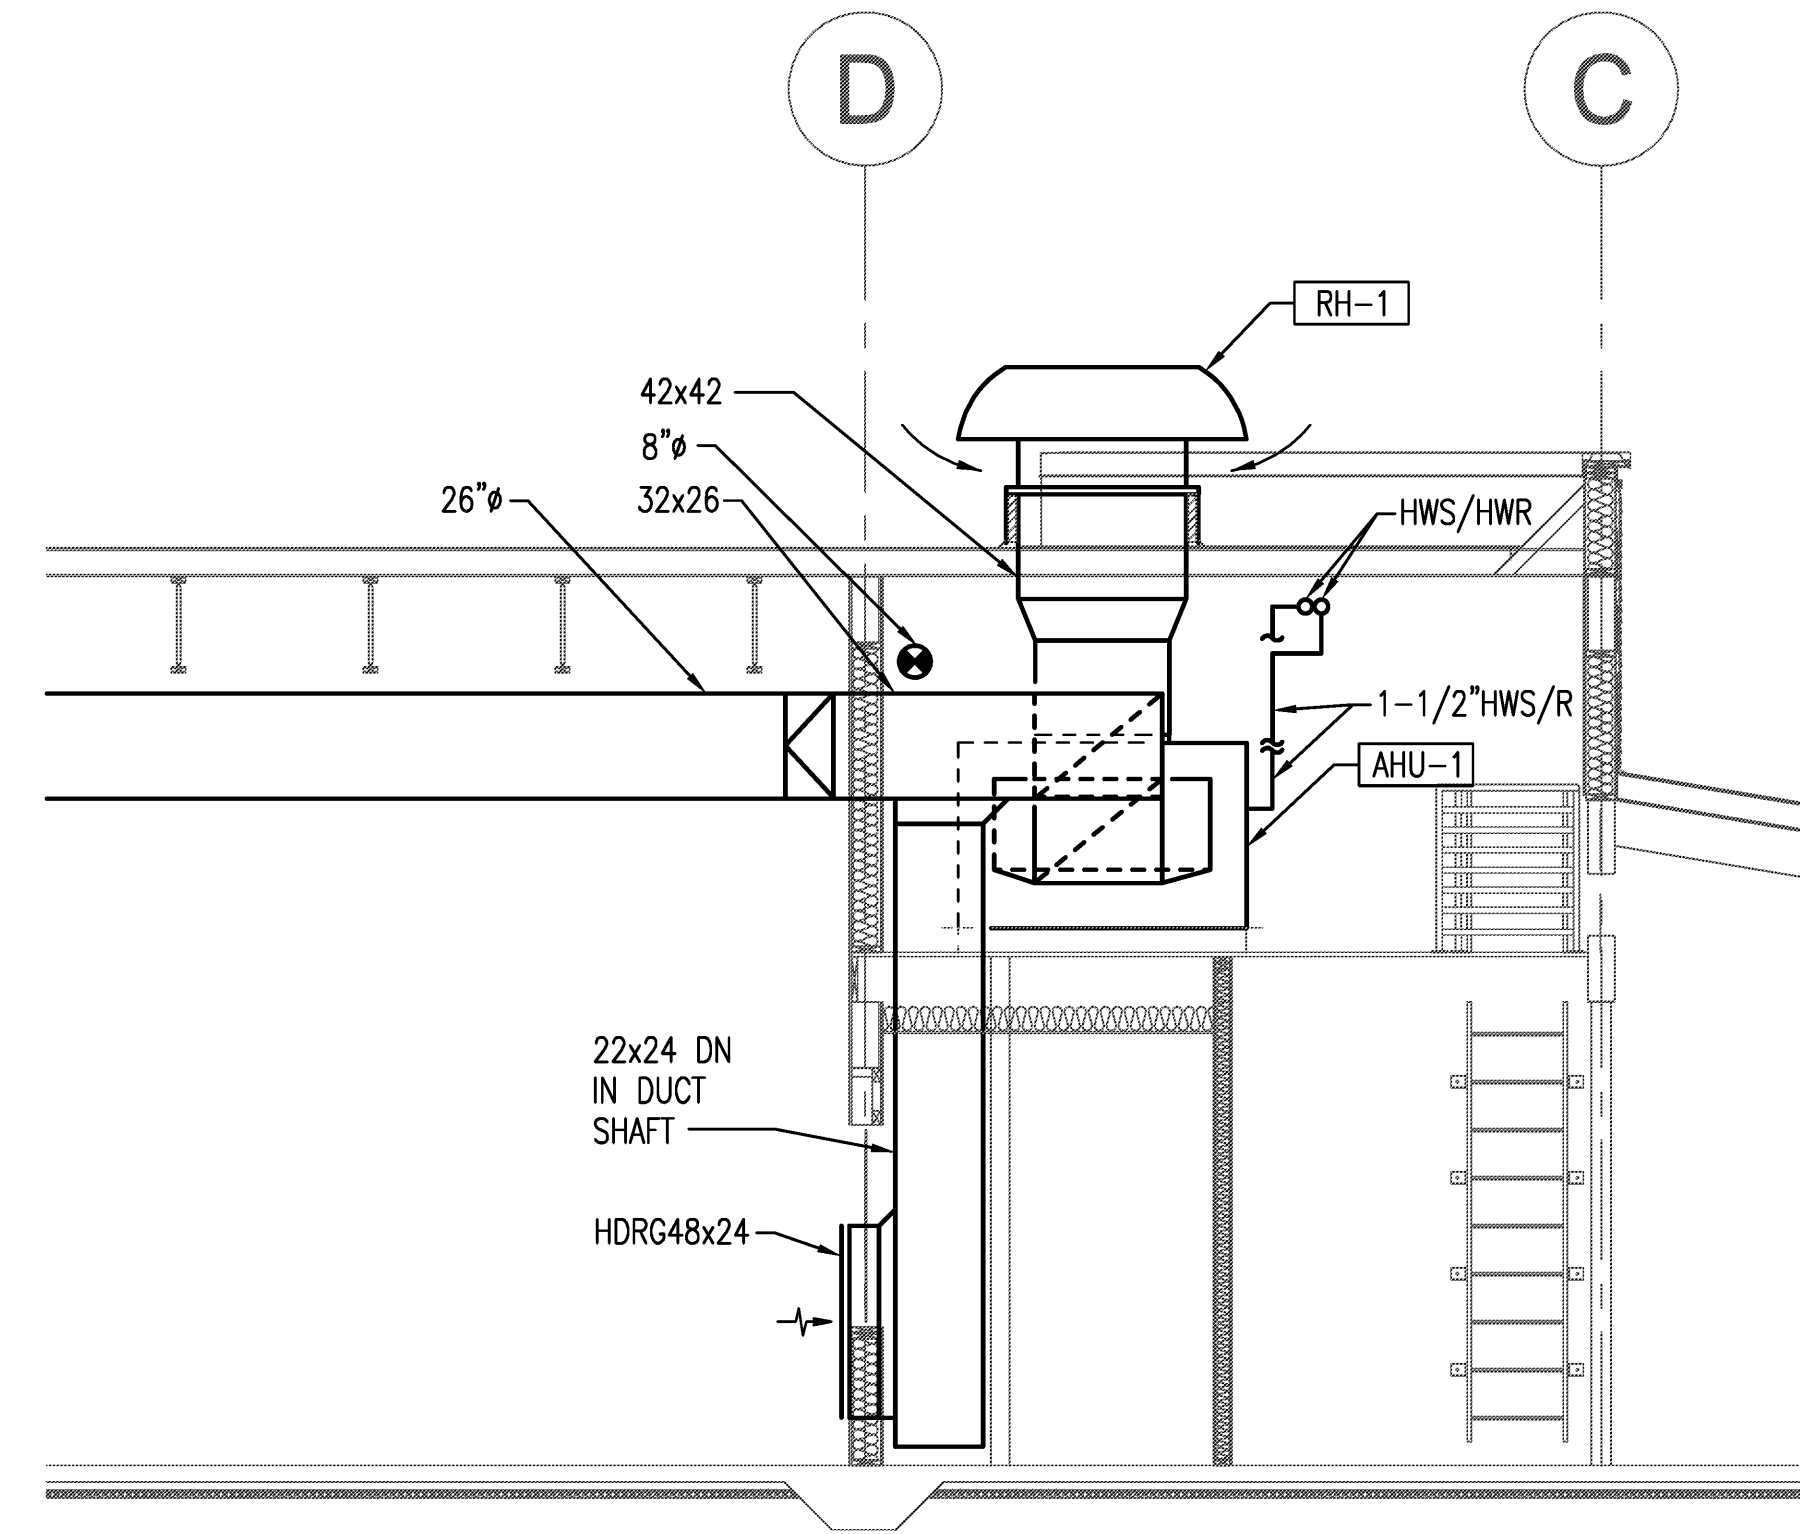


A SECTION - MECH MEZZANINE - HVAC AND PIPING
SCALE: 1/4" = 1'-0" M3.01

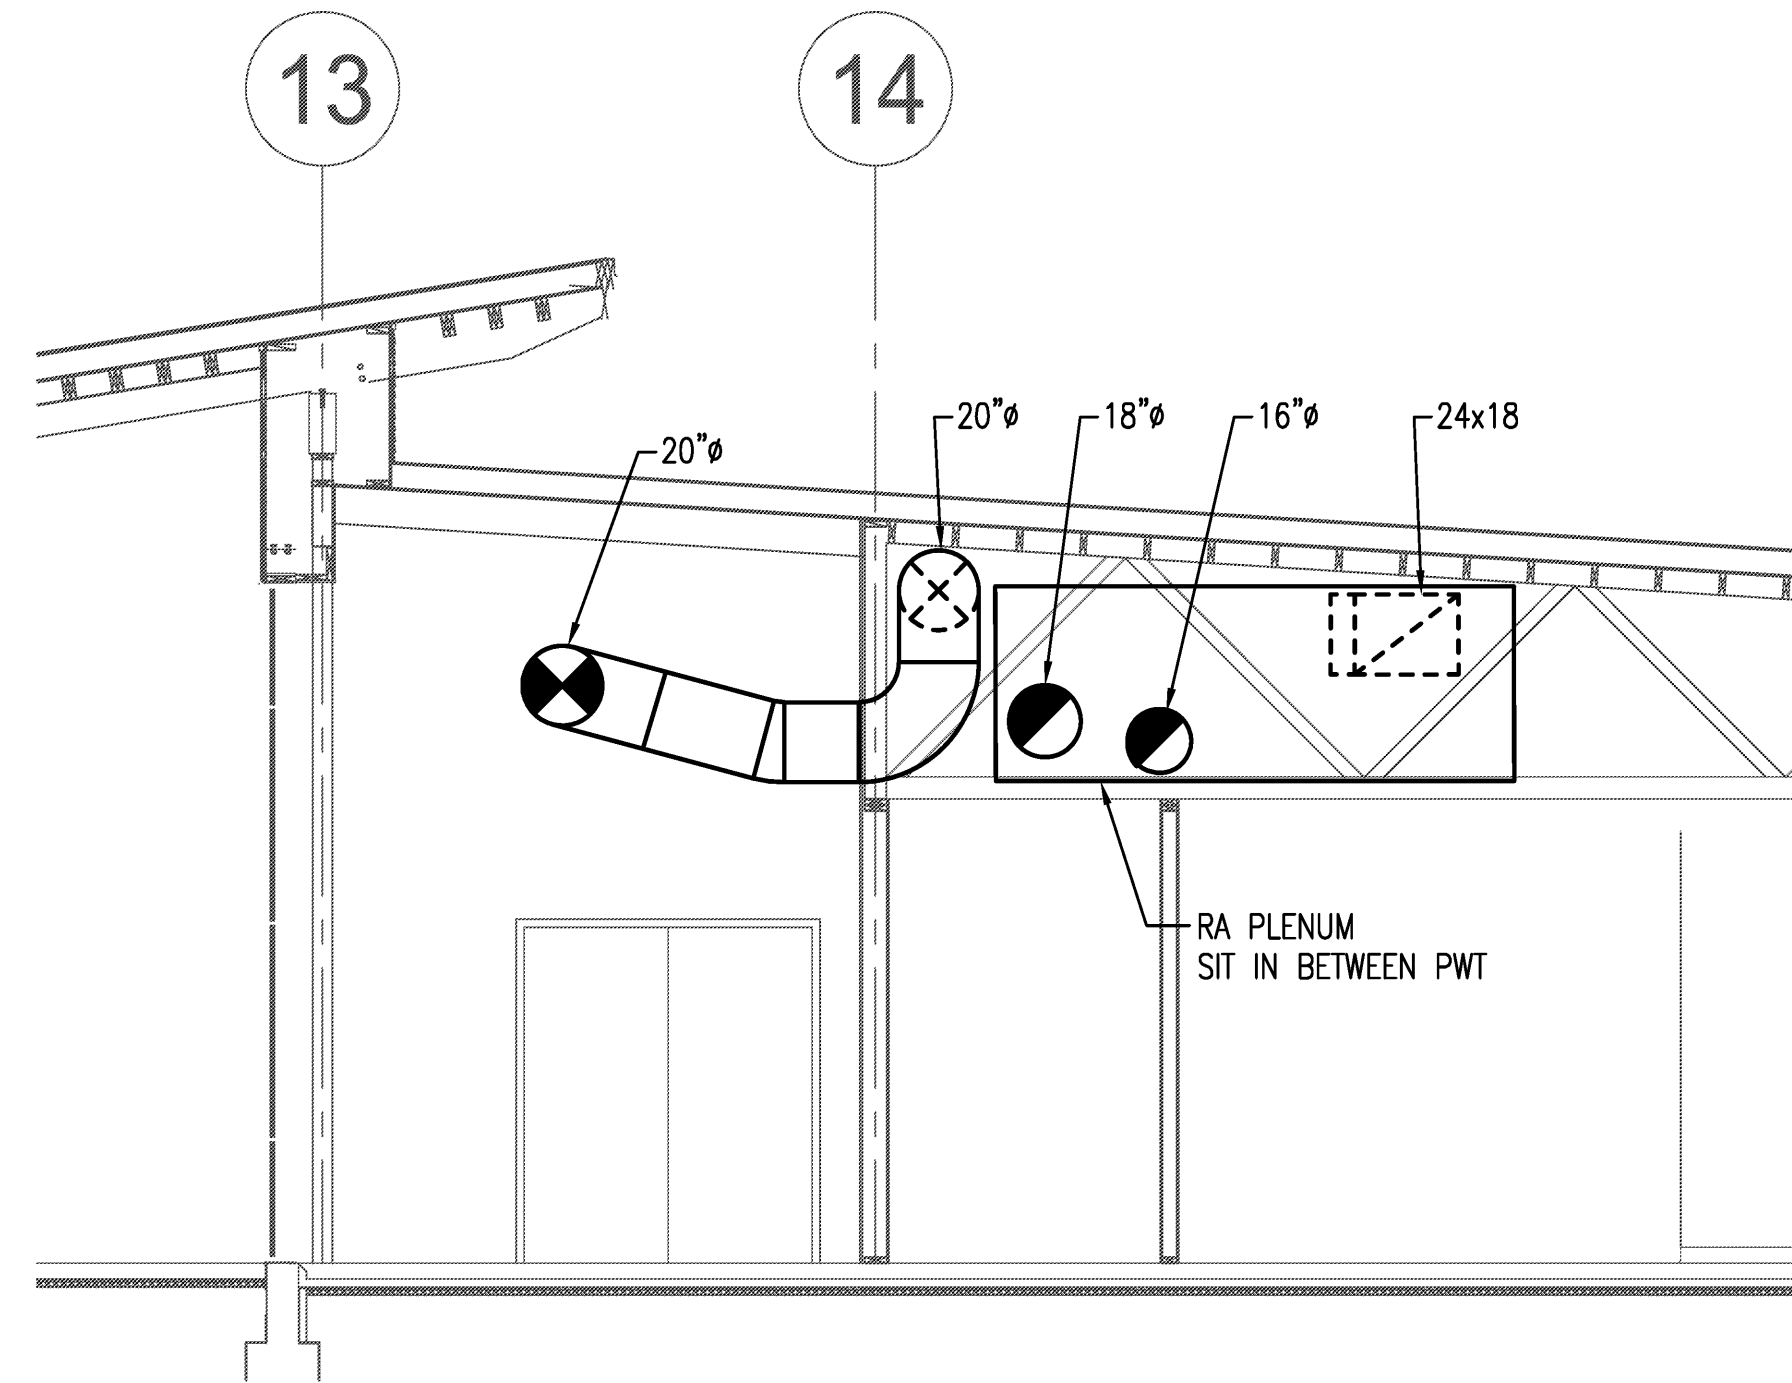

D SECTION - RECEPTION 125 - HVAC
SCALE: 1/4" = 1'-0" M2.12

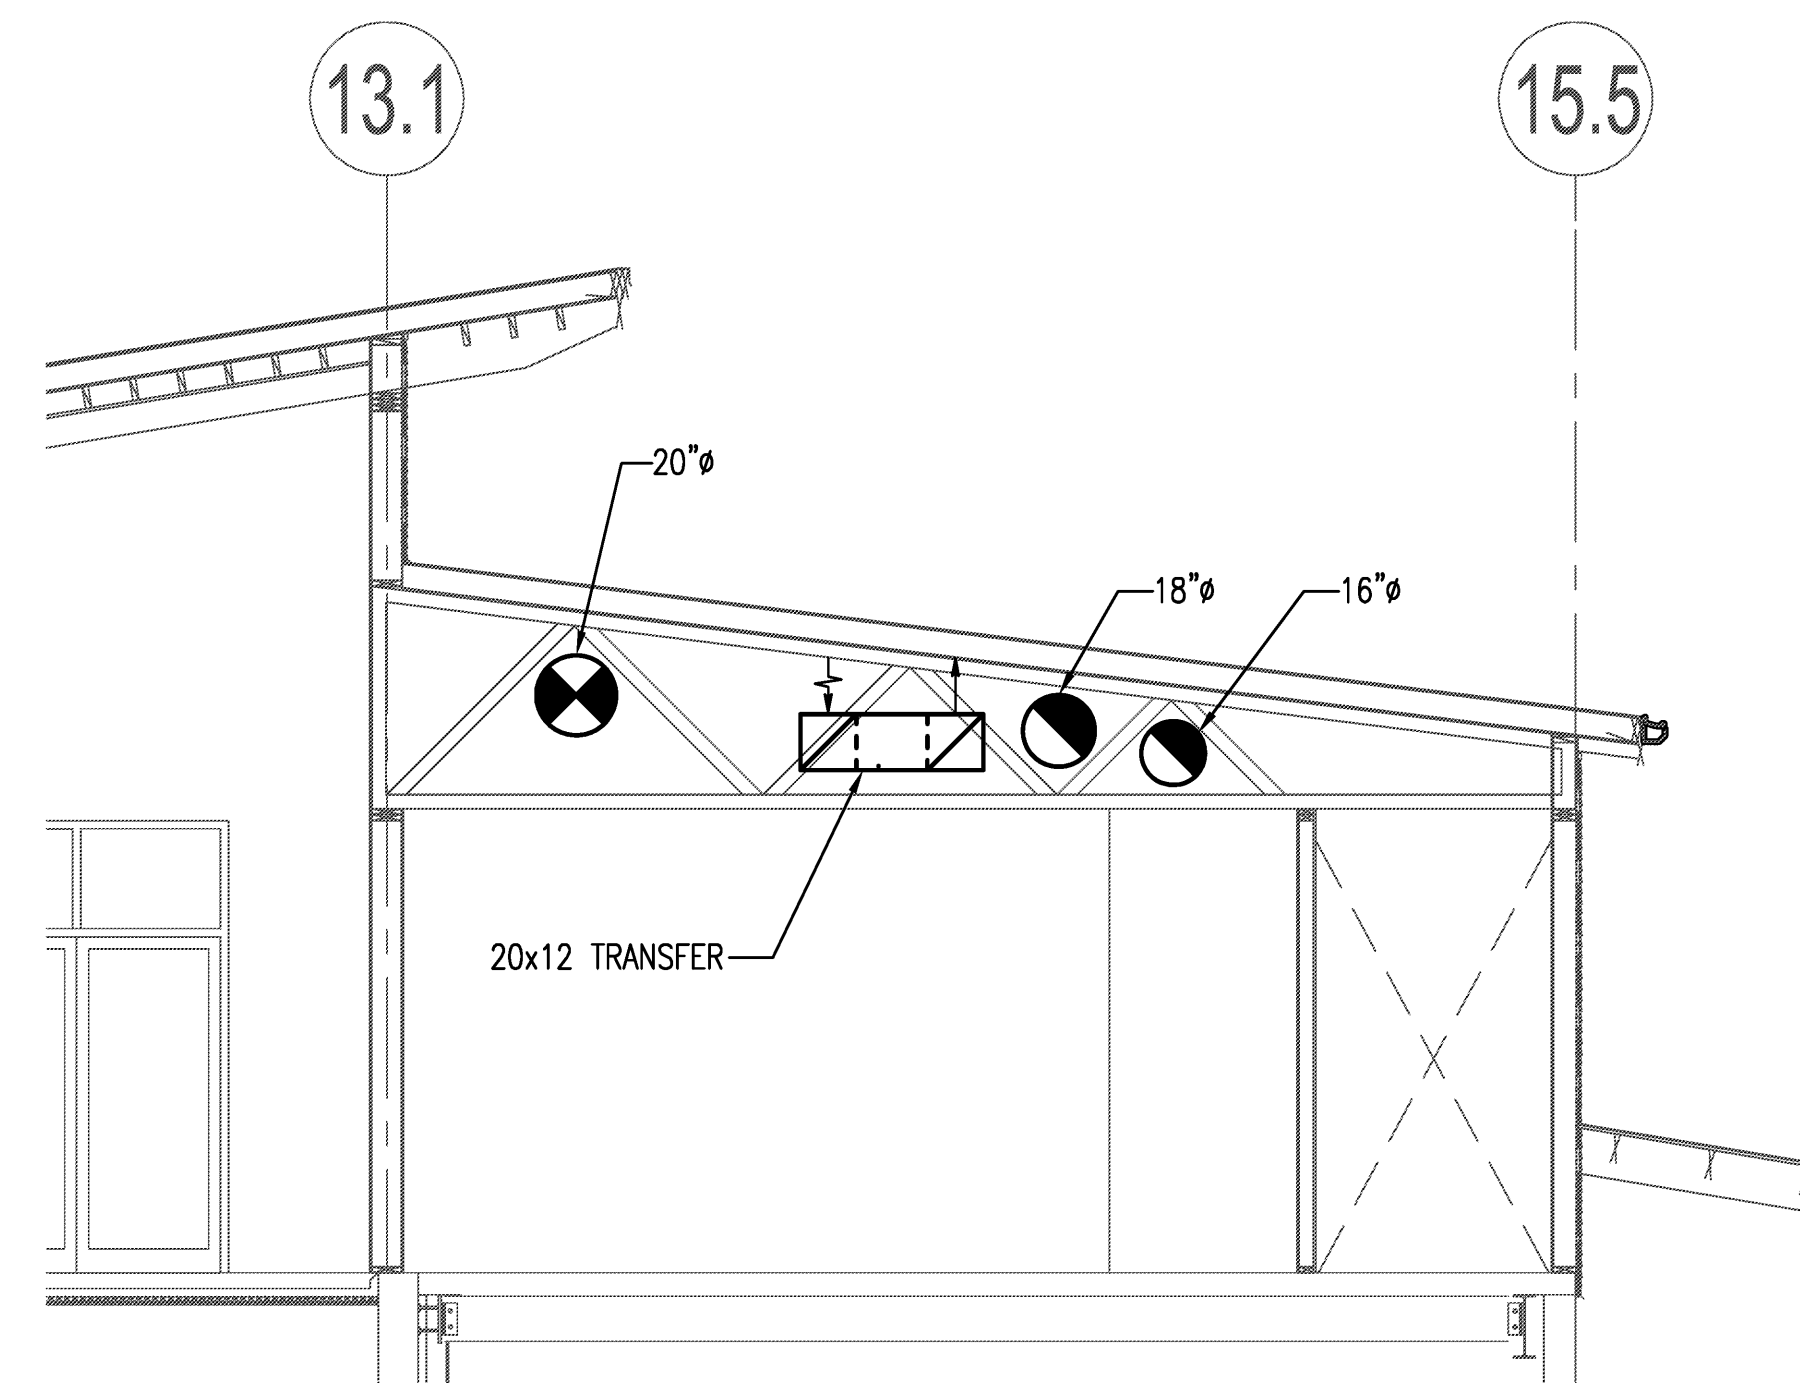

C SECTION - RECEPTION 125 - HVAC
SCALE: 1/4" = 1'-0" M2.12

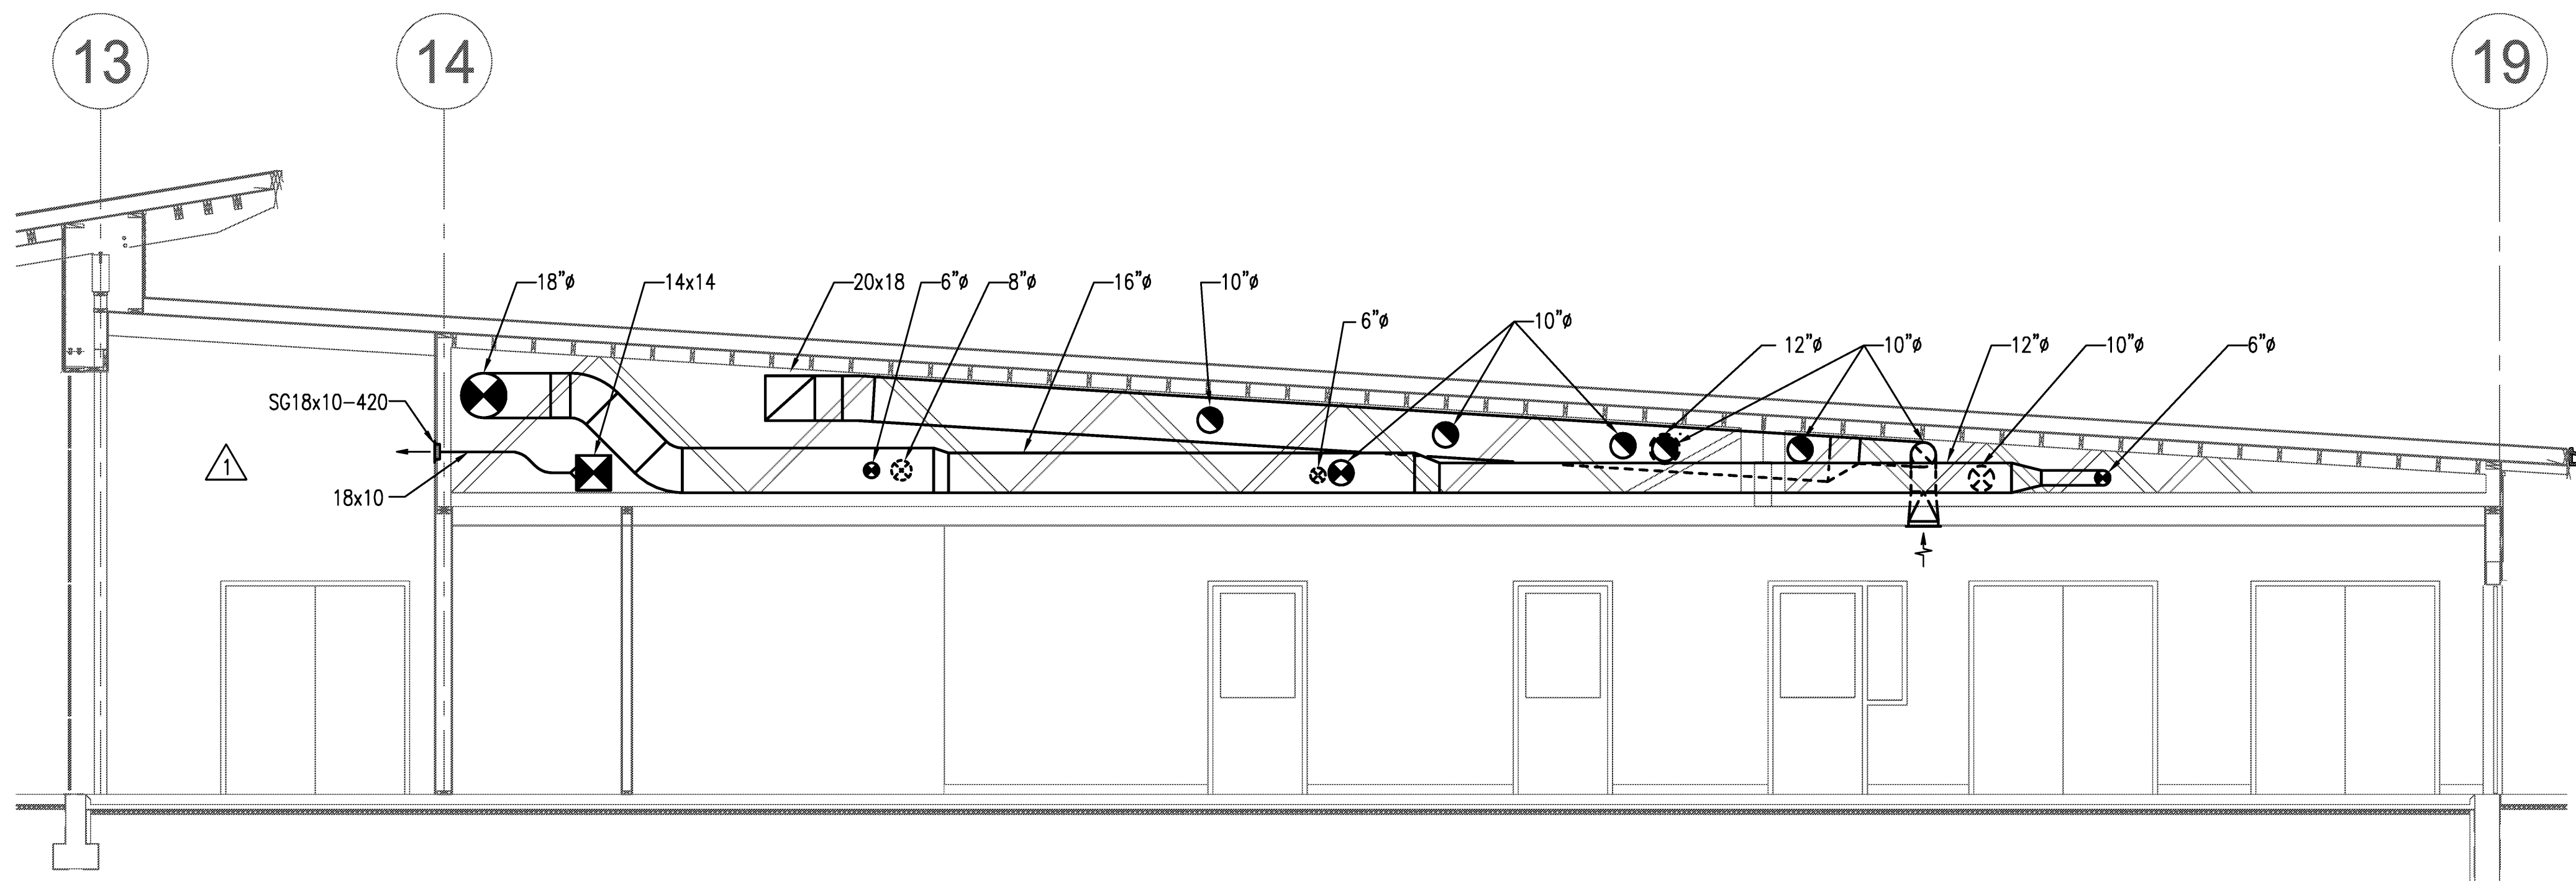


E SECTION - RECEPTION 125 - HVAC
SCALE: 1/4" = 1'-0" M2.13

GENERAL NOTES

- REFER TO MECHANICAL NOTES # 22 ON SHEET M0.02 FOR ACOUSTICAL DUCTWORK REQUIREMENTS.
- DUCTWORK AND TERMINAL UNITS ARE DESIGNED TO BE INSTALLED BETWEEN THE WOOD TRUSSES AND GO THROUGH THE WEBS. COORDINATE MECHANICAL INSTALLATIONS WITH STRUCTURAL MEMBERS ARE REQUIRED.

SHEET NOTES

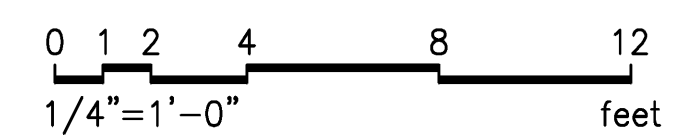

KEY PLAN





INTERNATIONAL COMMUNITY SCHOOL /
COMMUNITY ELEMENTARY SCHOOL
REPLACEMENT PROJECT
11133 NE 65TH ST
KIRKLAND, WA 98033

REVISIONS		
NO.	DATE	BY
1	06-07-12	QY
2		
3		
30"x42" SCALE: 1/4" = 1'-0"
PLOT DATE: 08-15-12
CAD FILE:
JOB NUMBER: 10-022
CHECKED: PWJ
DRAWN: JPE
STATUS: CONSTRUCTION SET


MECHANICAL SECTIONS
M4.02

ATTACHED SHEETS: 10052.01_TB-X3042
ATTACHED SHEETS: NONE


DESIGNED BY: FLOHNSON
FILE NAME: g:\2010\10052.01\dwg\m4-02.dwg

JOB NAME: layer
DATE: 10/03/11 at 09:29 am


AUTHOR: BDCONE
DATE: 04/19/11 at 03:44 pm

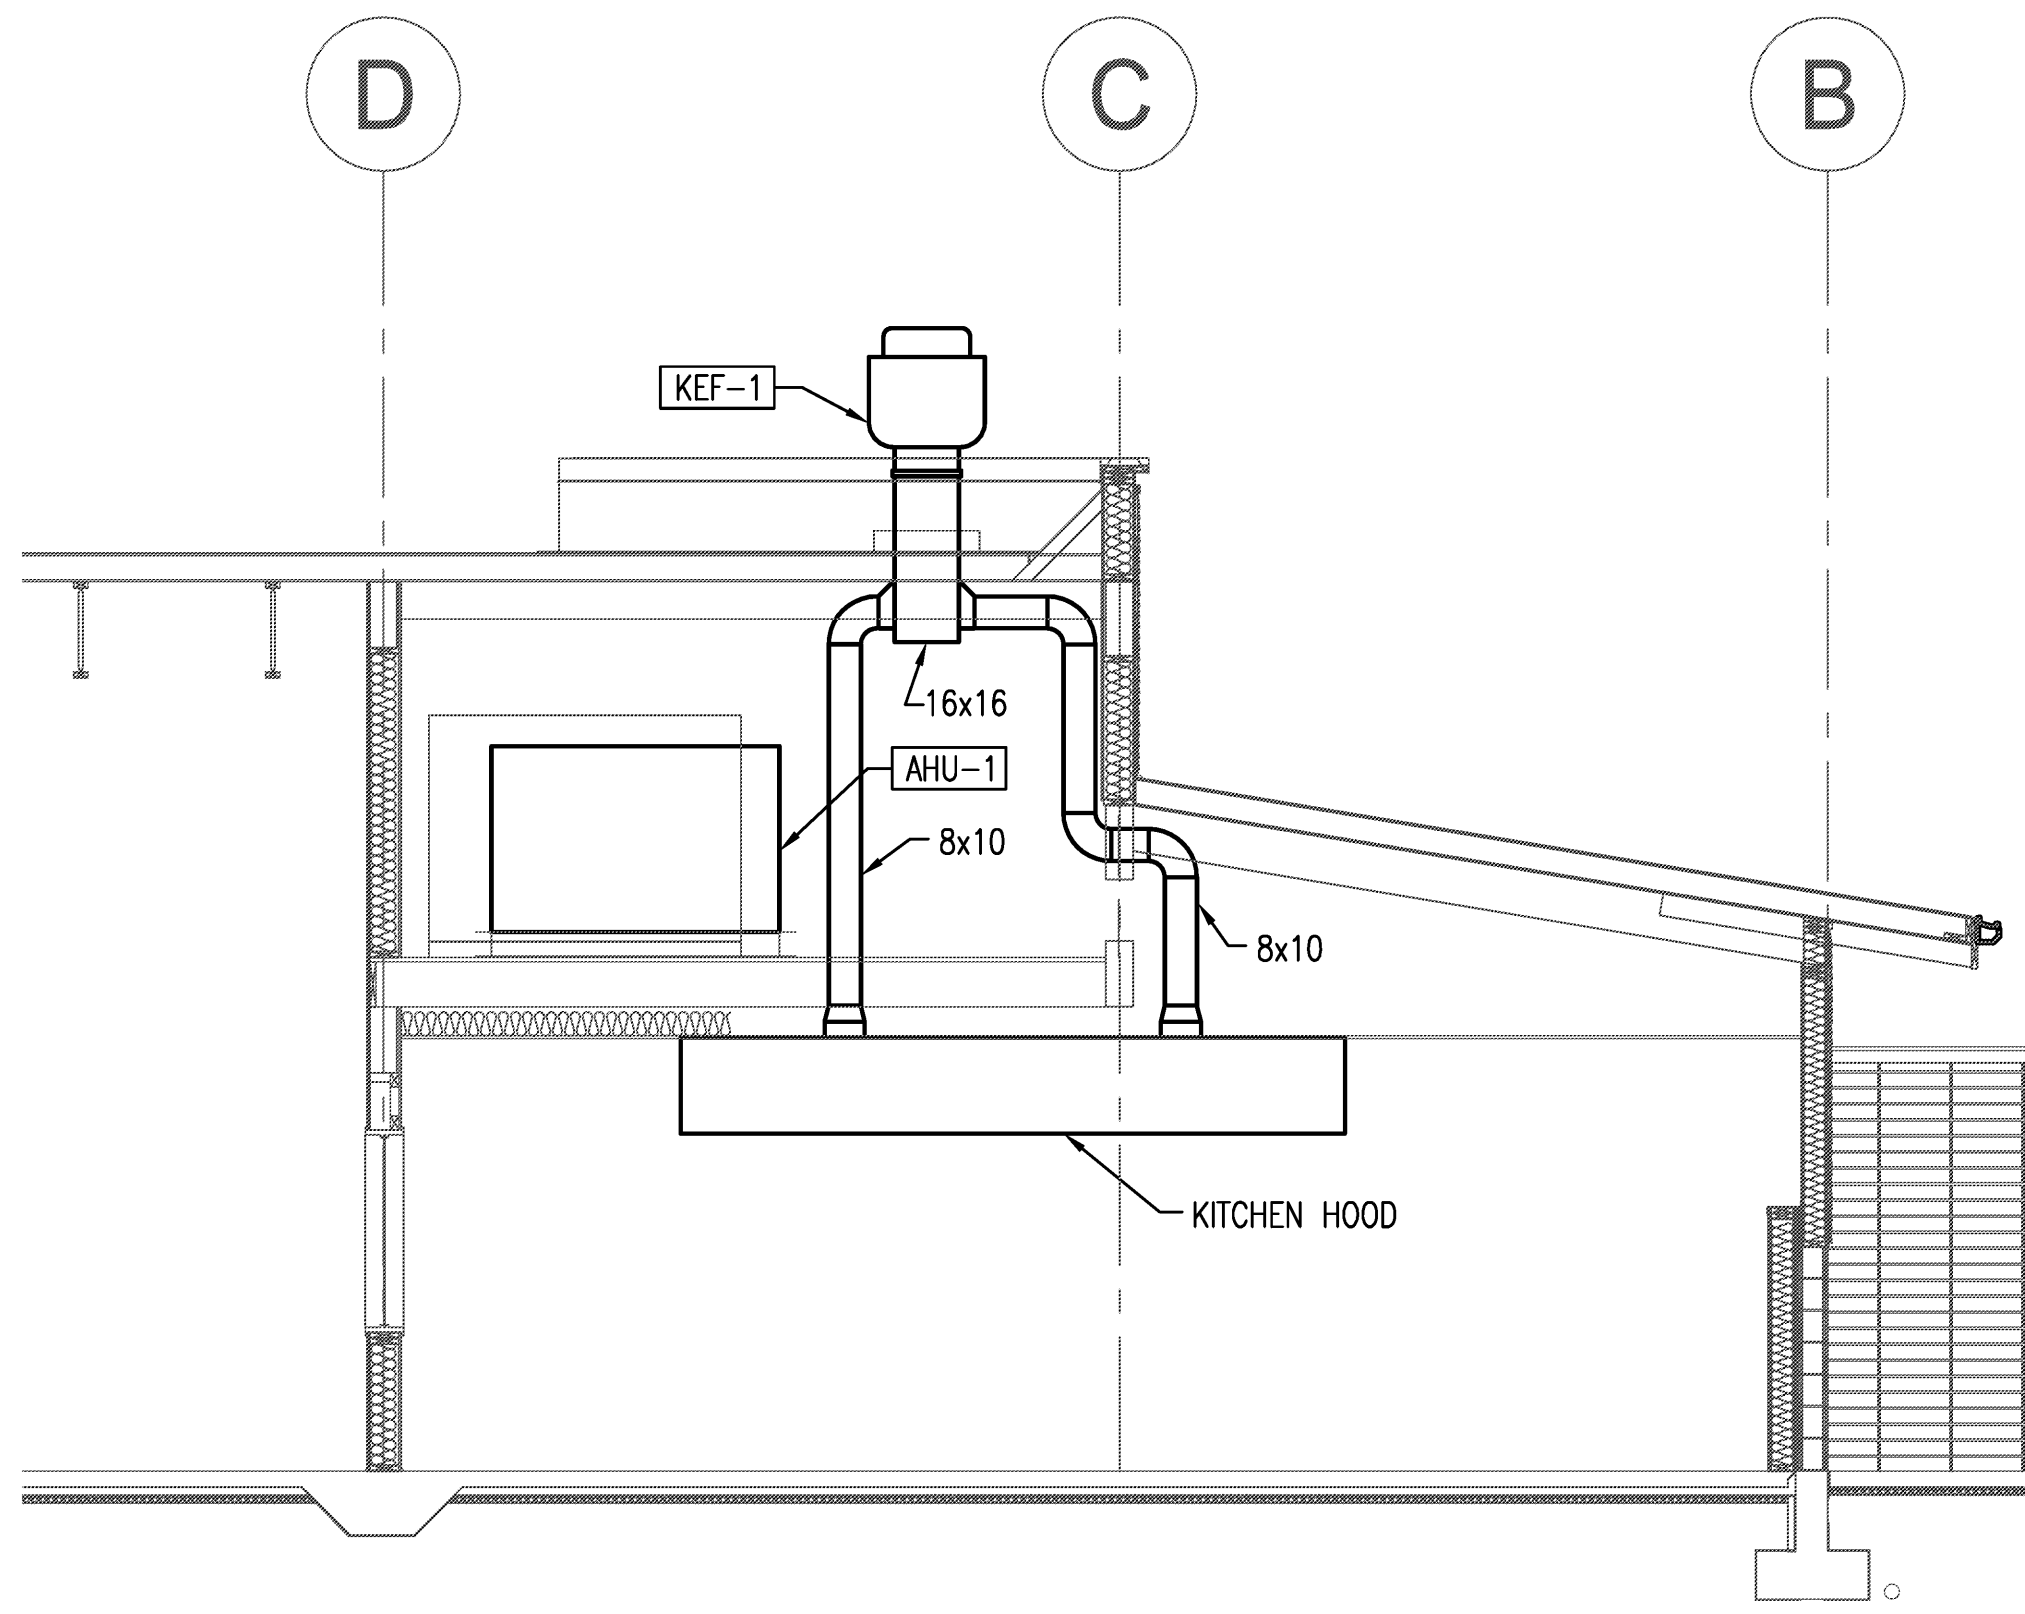


B SECTION - KITCHEN/SERVERY 102 & MECH MEZZ - HVAC
SCALE: 1/4" = 1'-0" M2.13, M3.01, M2.16

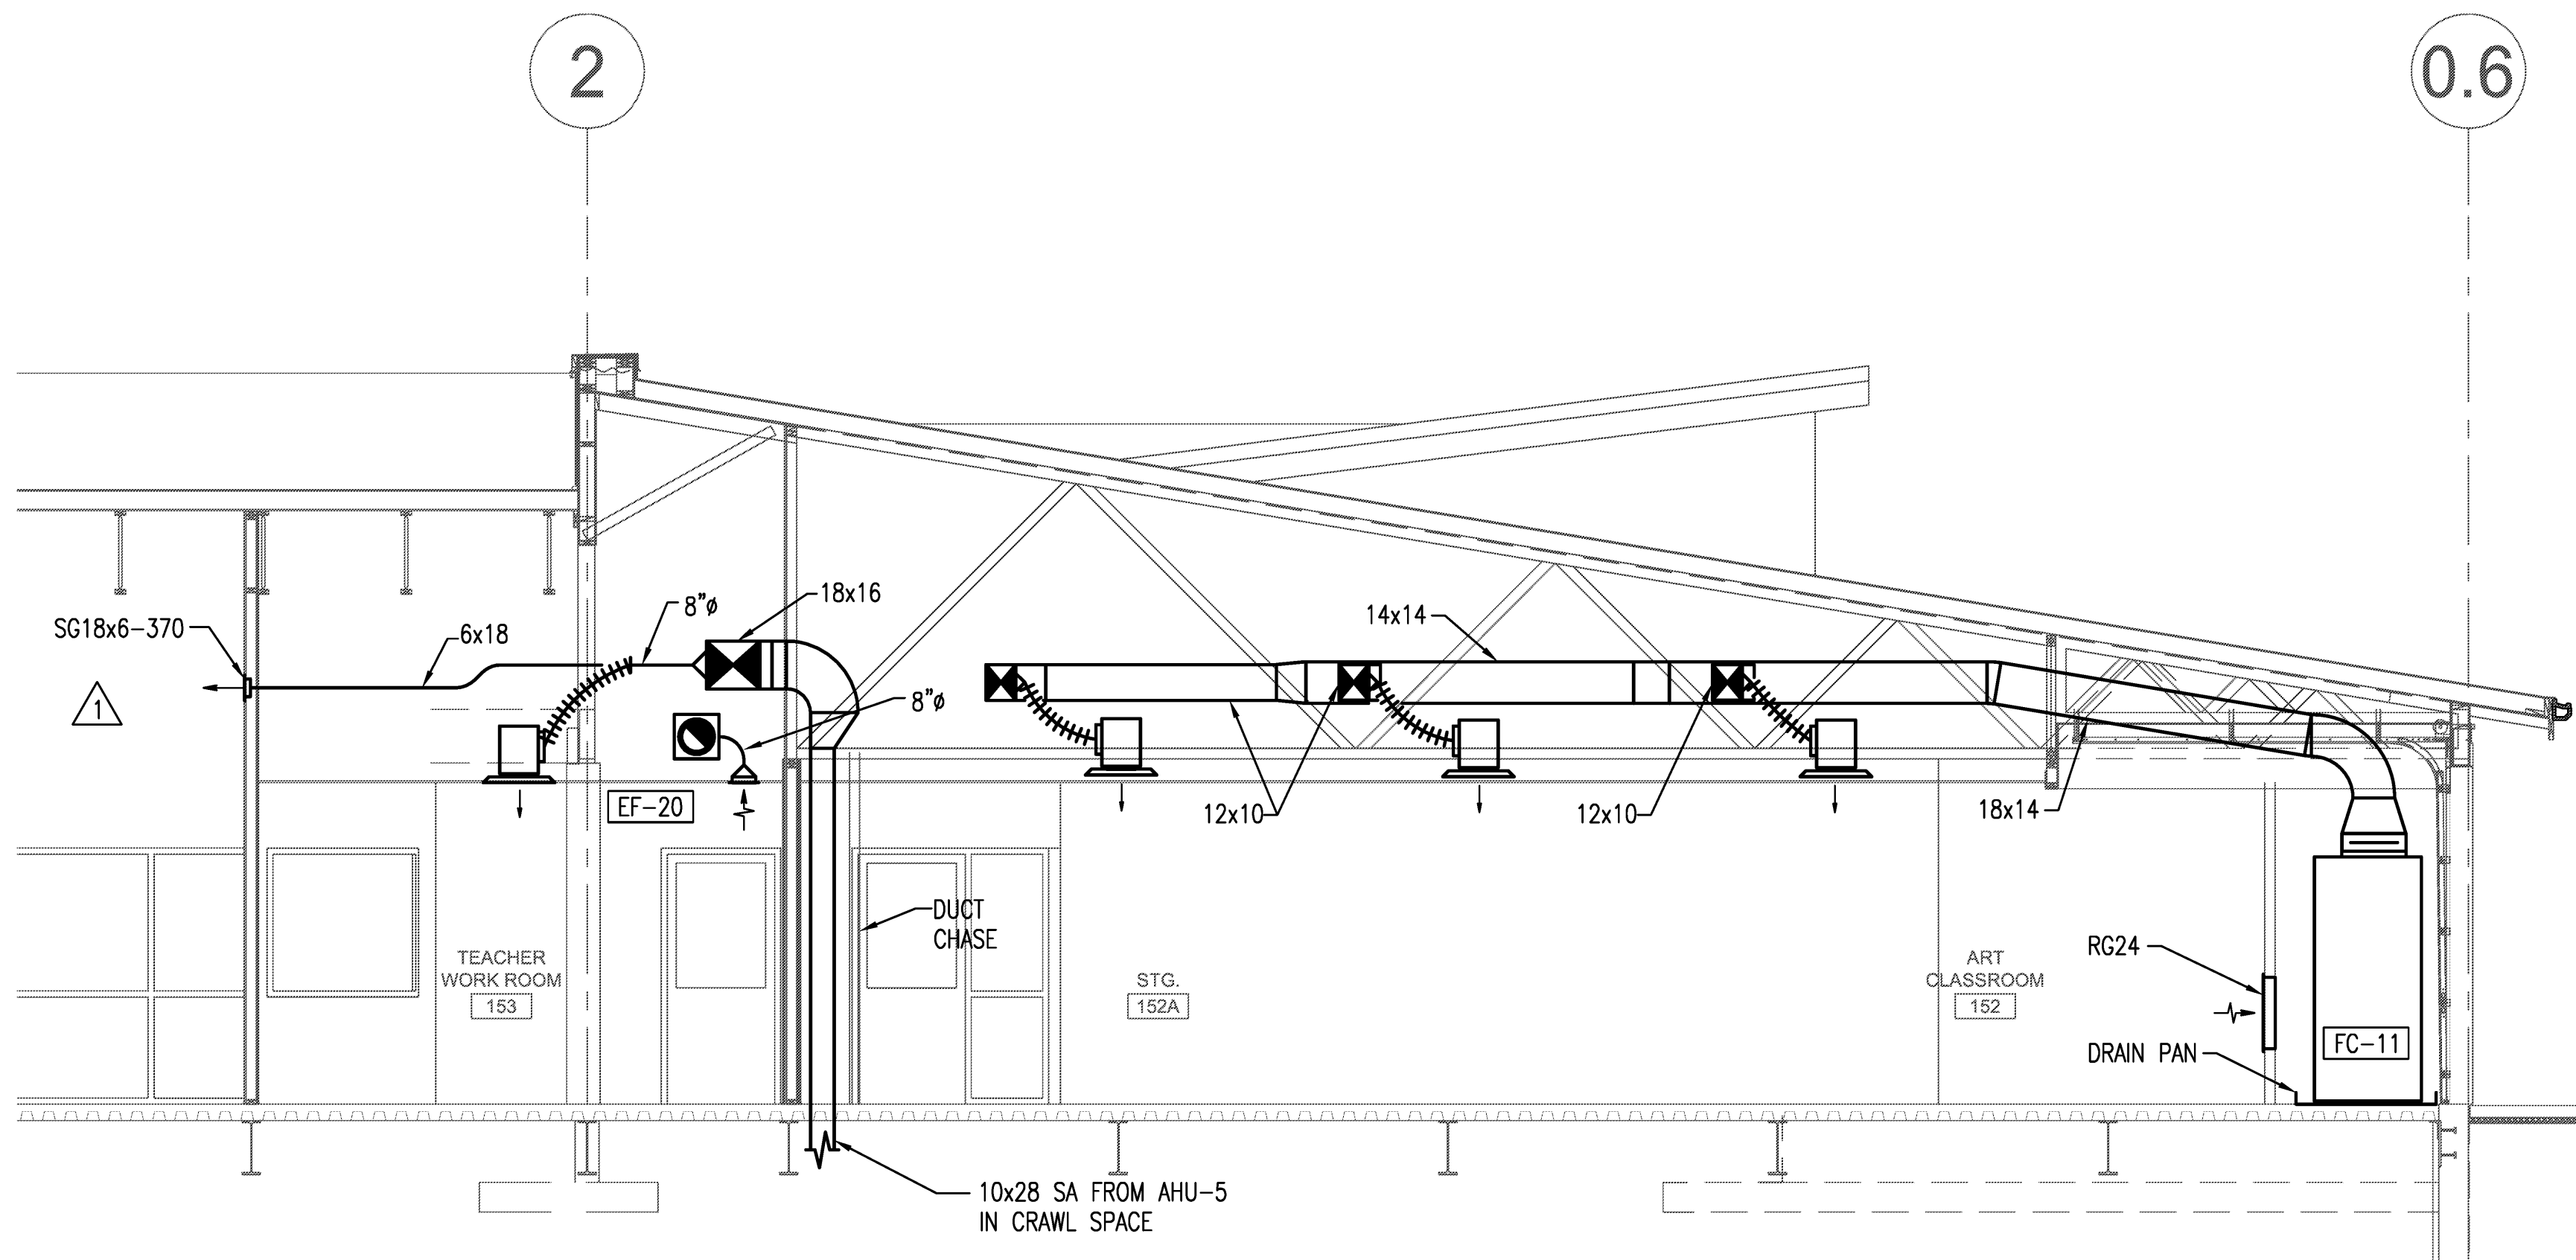

A SECTION - ART CLASSROOM 152 - TEACHER WORKROOM 153 - HVAC
SCALE: 1/4" = 1'-0" M2.11

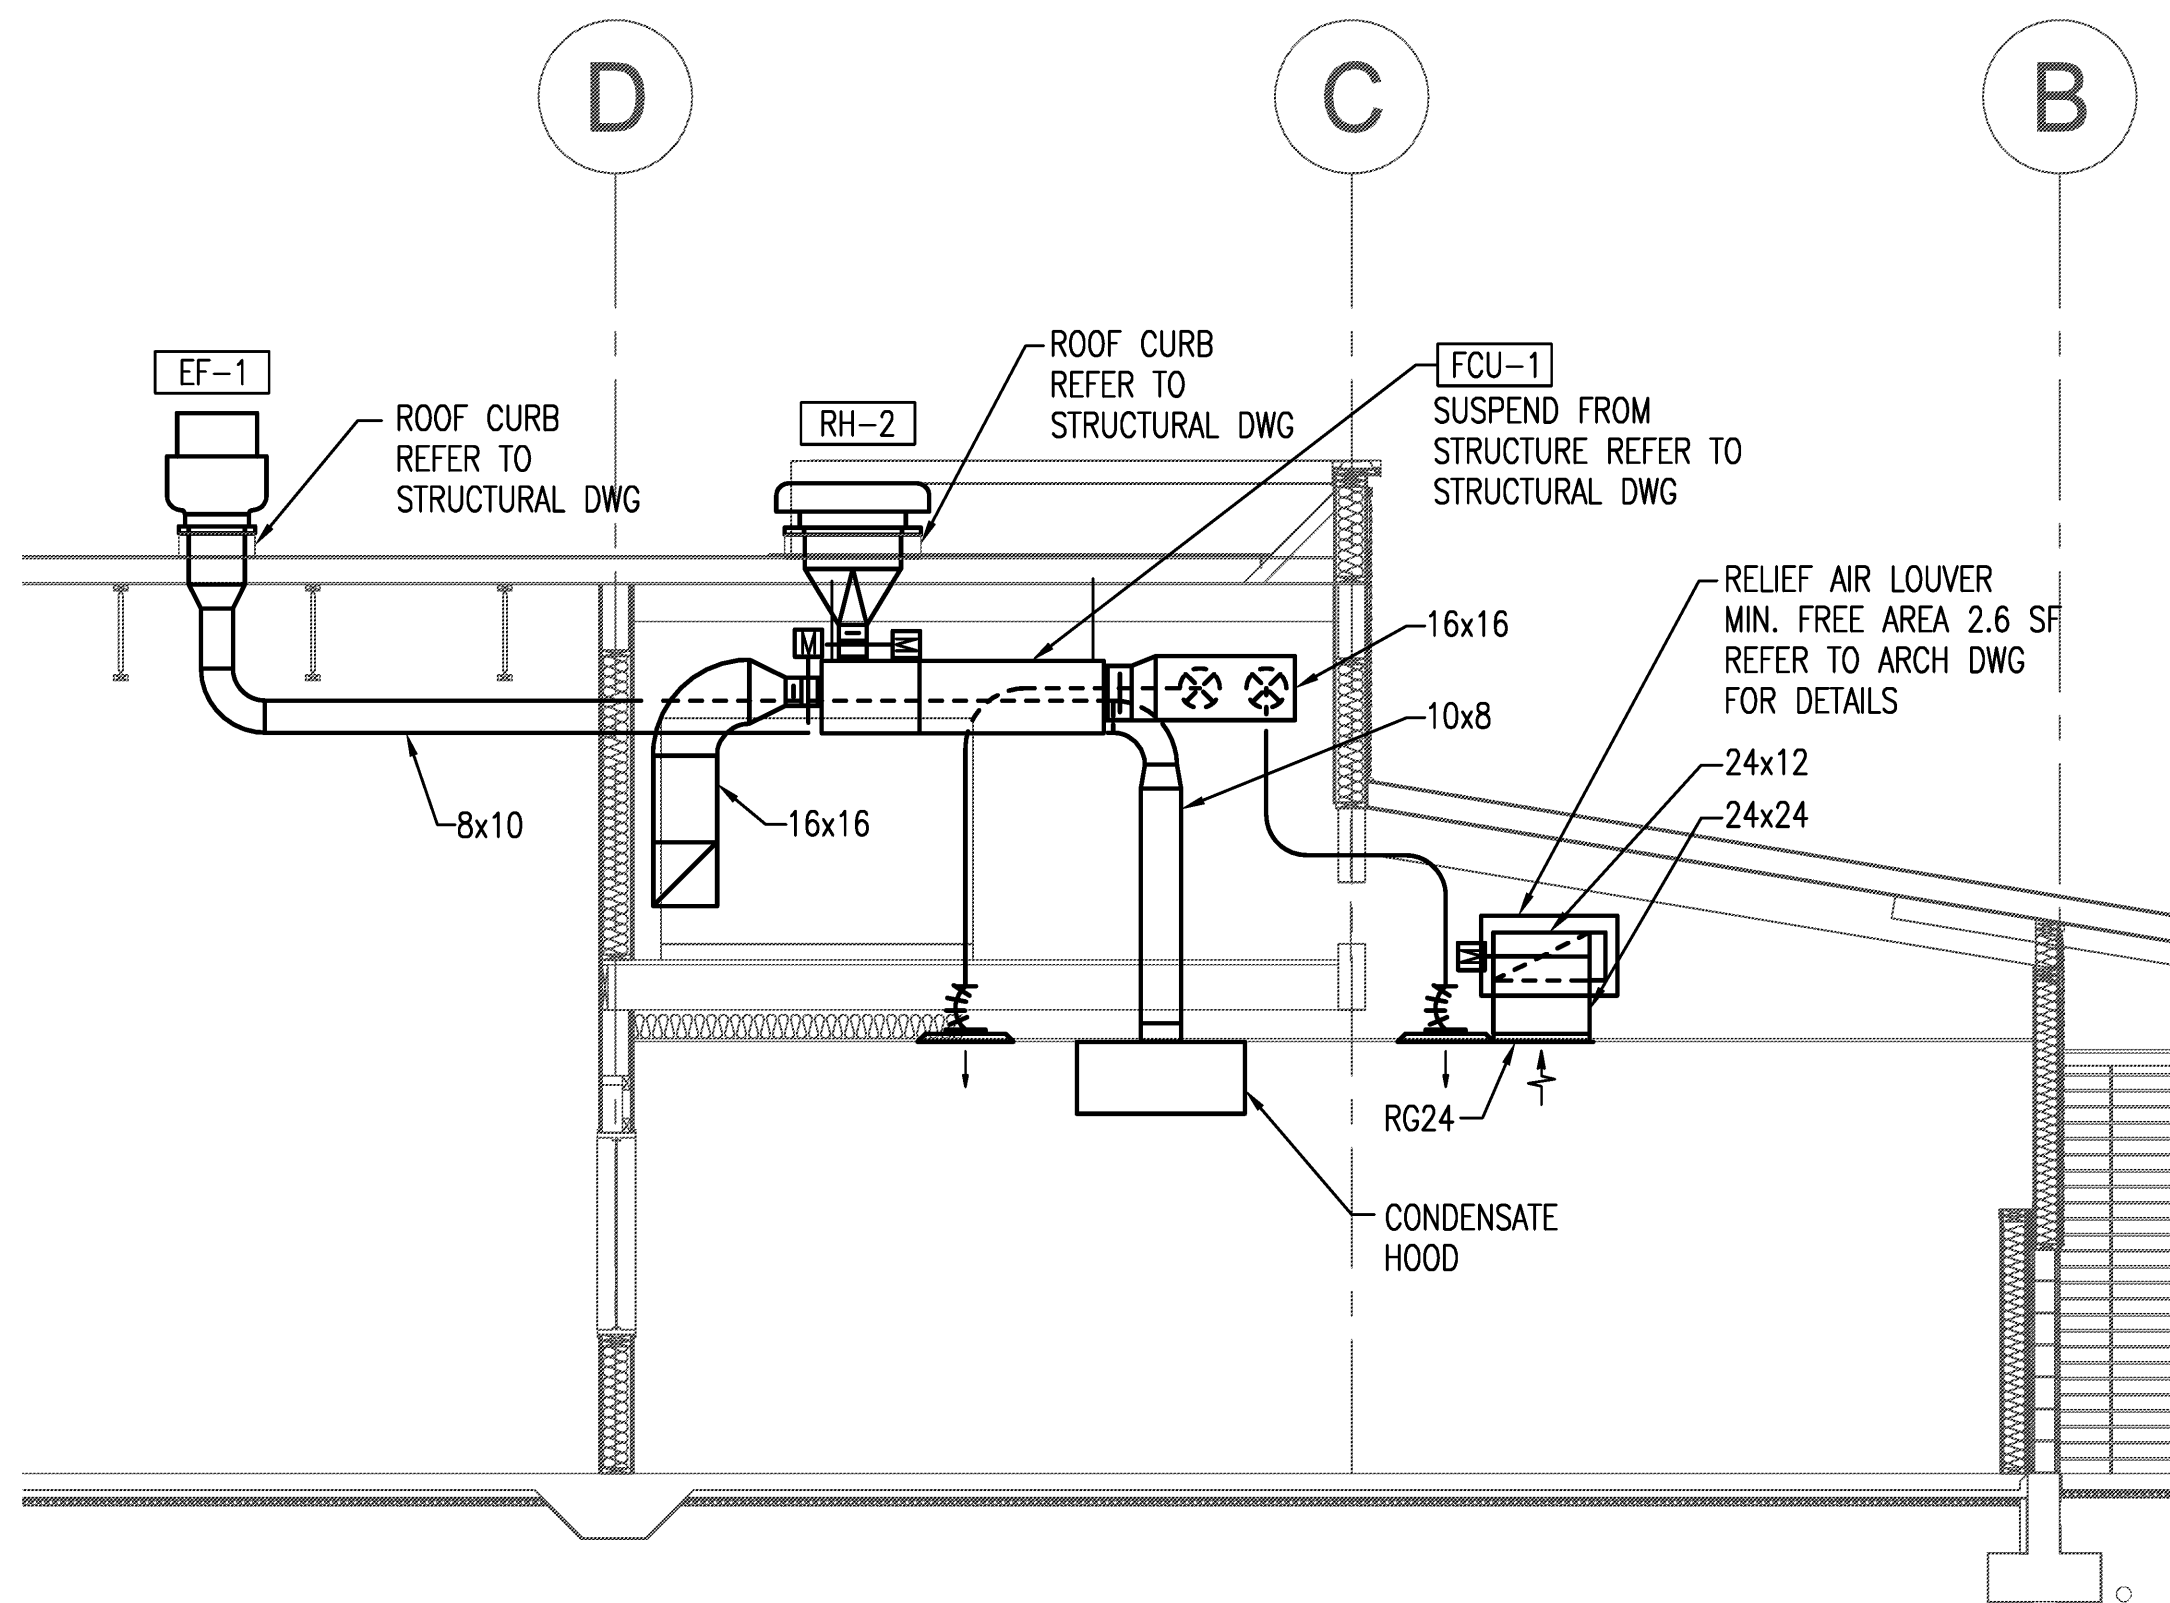

D SECTION - KITCHEN/SERVERY 102 & MECH MEZZ - HVAC
SCALE: 1/4" = 1'-0" M2.13, M3.01, M2.16

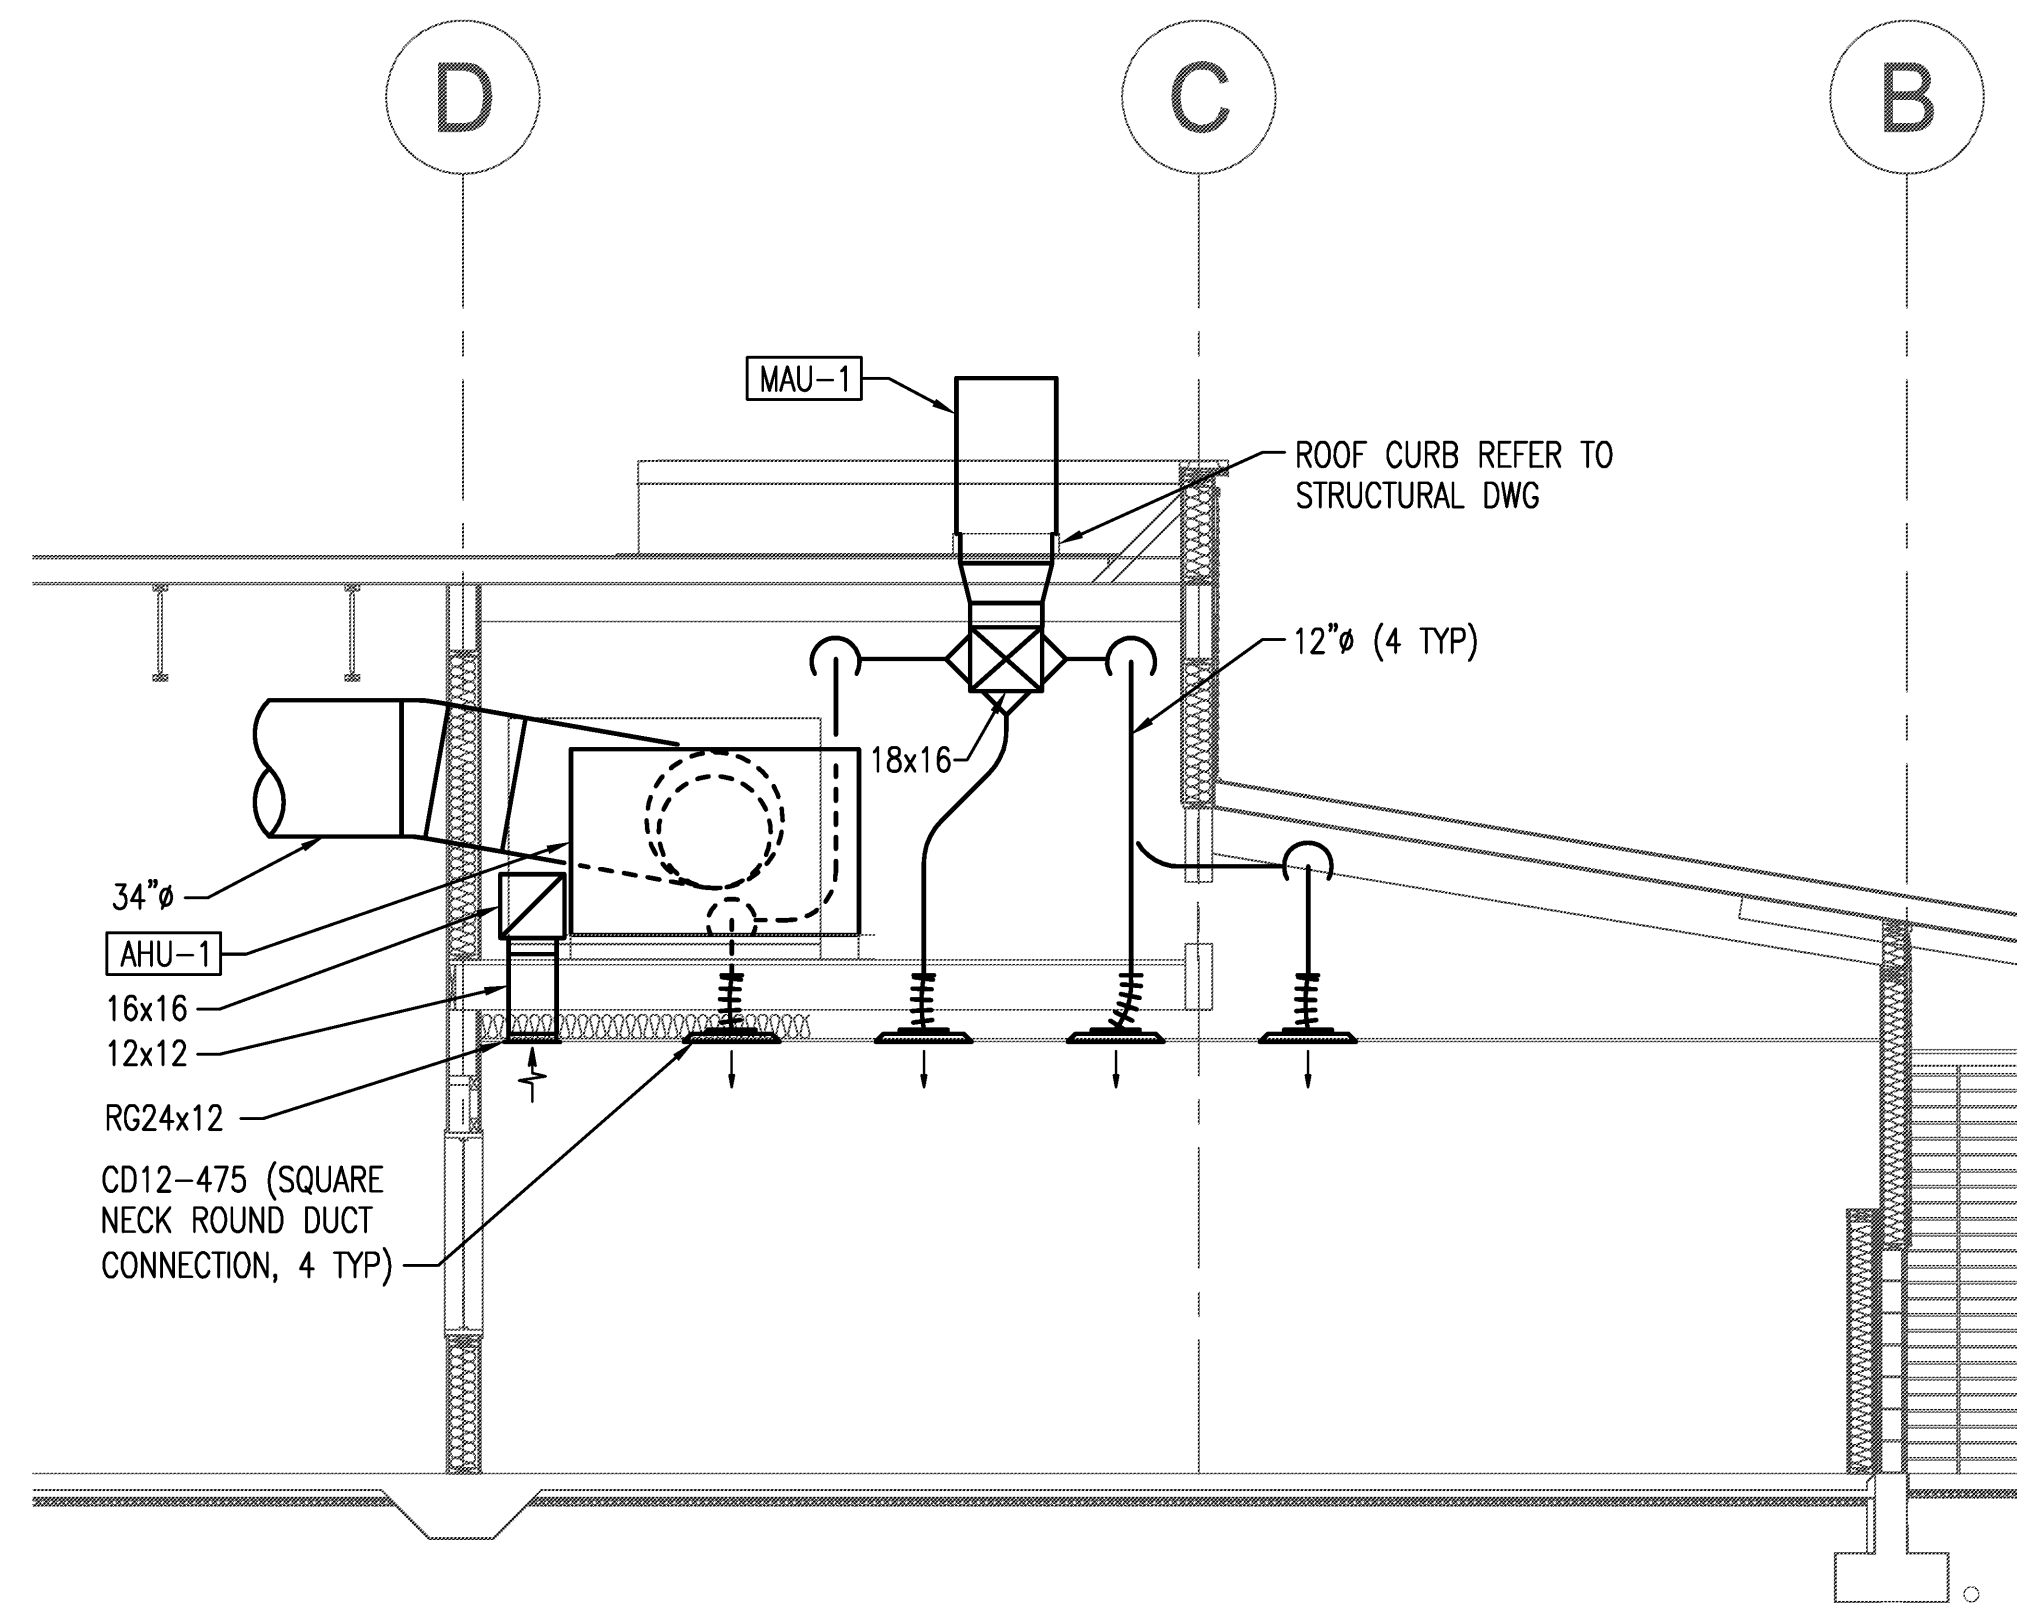

C SECTION - KITCHEN/SERVERY 102 & MECH MEZZ - HVAC
SCALE: 1/4" = 1'-0" M2.13, M3.01, M2.16

GENERAL NOTES

- REFER TO MECHANICAL NOTES # 22 ON SHEET M0.02 FOR ACOUSTICAL DUCTWORK REQUIREMENTS.
- DUCTWORK AND TERMINAL UNITS ARE DESIGNED TO INSTALLED BETWEEN THE WOOD TRUSSES AND GO THROUGH THE WEBS. COORDINATE MECHANICAL INSTALLATIONS WITH STRUCTURAL MEMBERS ARE REQUIRED.

WOOD HARBINGER
Mechanical and Electrical Engineers
Bellevue, WA



SHEET NOTES

0 1 2 4 8 12
1/4"=1'-0" feet

KEY PLAN

REVISIONS		
NO.	DATE	BY
1	06-07-12	QY
2		
3		
4		
5		
6		
7		
8		
9		
10		
11		
12		
13		
14		
15		
16		
17		
18		
19		
20		
ISSUE DATES		
DESIGN APPROVAL: 06-13-11		
PERMIT SUBMITTAL: 12-14-11		
PERMIT RECEIVED:		
BID DOCS: 05-14-12		
CONSTR. DOCS: 08-15-12		

30"x42" SCALE: 1/4" = 1'-0"
PLOT DATE: 08-15-12
CAD FILE:
JOB NUMBER: 10-022
CHECKED: PWJ
DRAWN: JPE
STATUS: CONSTRUCTION SET

MECHANICAL SECTIONS
M4.03


INTERNATIONAL COMMUNITY SCHOOL /
COMMUNITY ELEMENTARY SCHOOL
REPLACEMENT PROJECT
111.33 NE 65TH ST
KIRKLAND, WA 98033

ATTACHED SHEETS: 10052.01_TB-X3042
ATTACHED SDRS: NONE

DESIGNED BY: FLOHNSON
FILE NAME: g:\2010\10052\01\dwg\m0-02.dwg


JOB NAME: 10052
DATE: 10/03/11 4:09:29 am

PRINTED BY: BDCONE
DATE: 04/19/11 4:03:44 pm

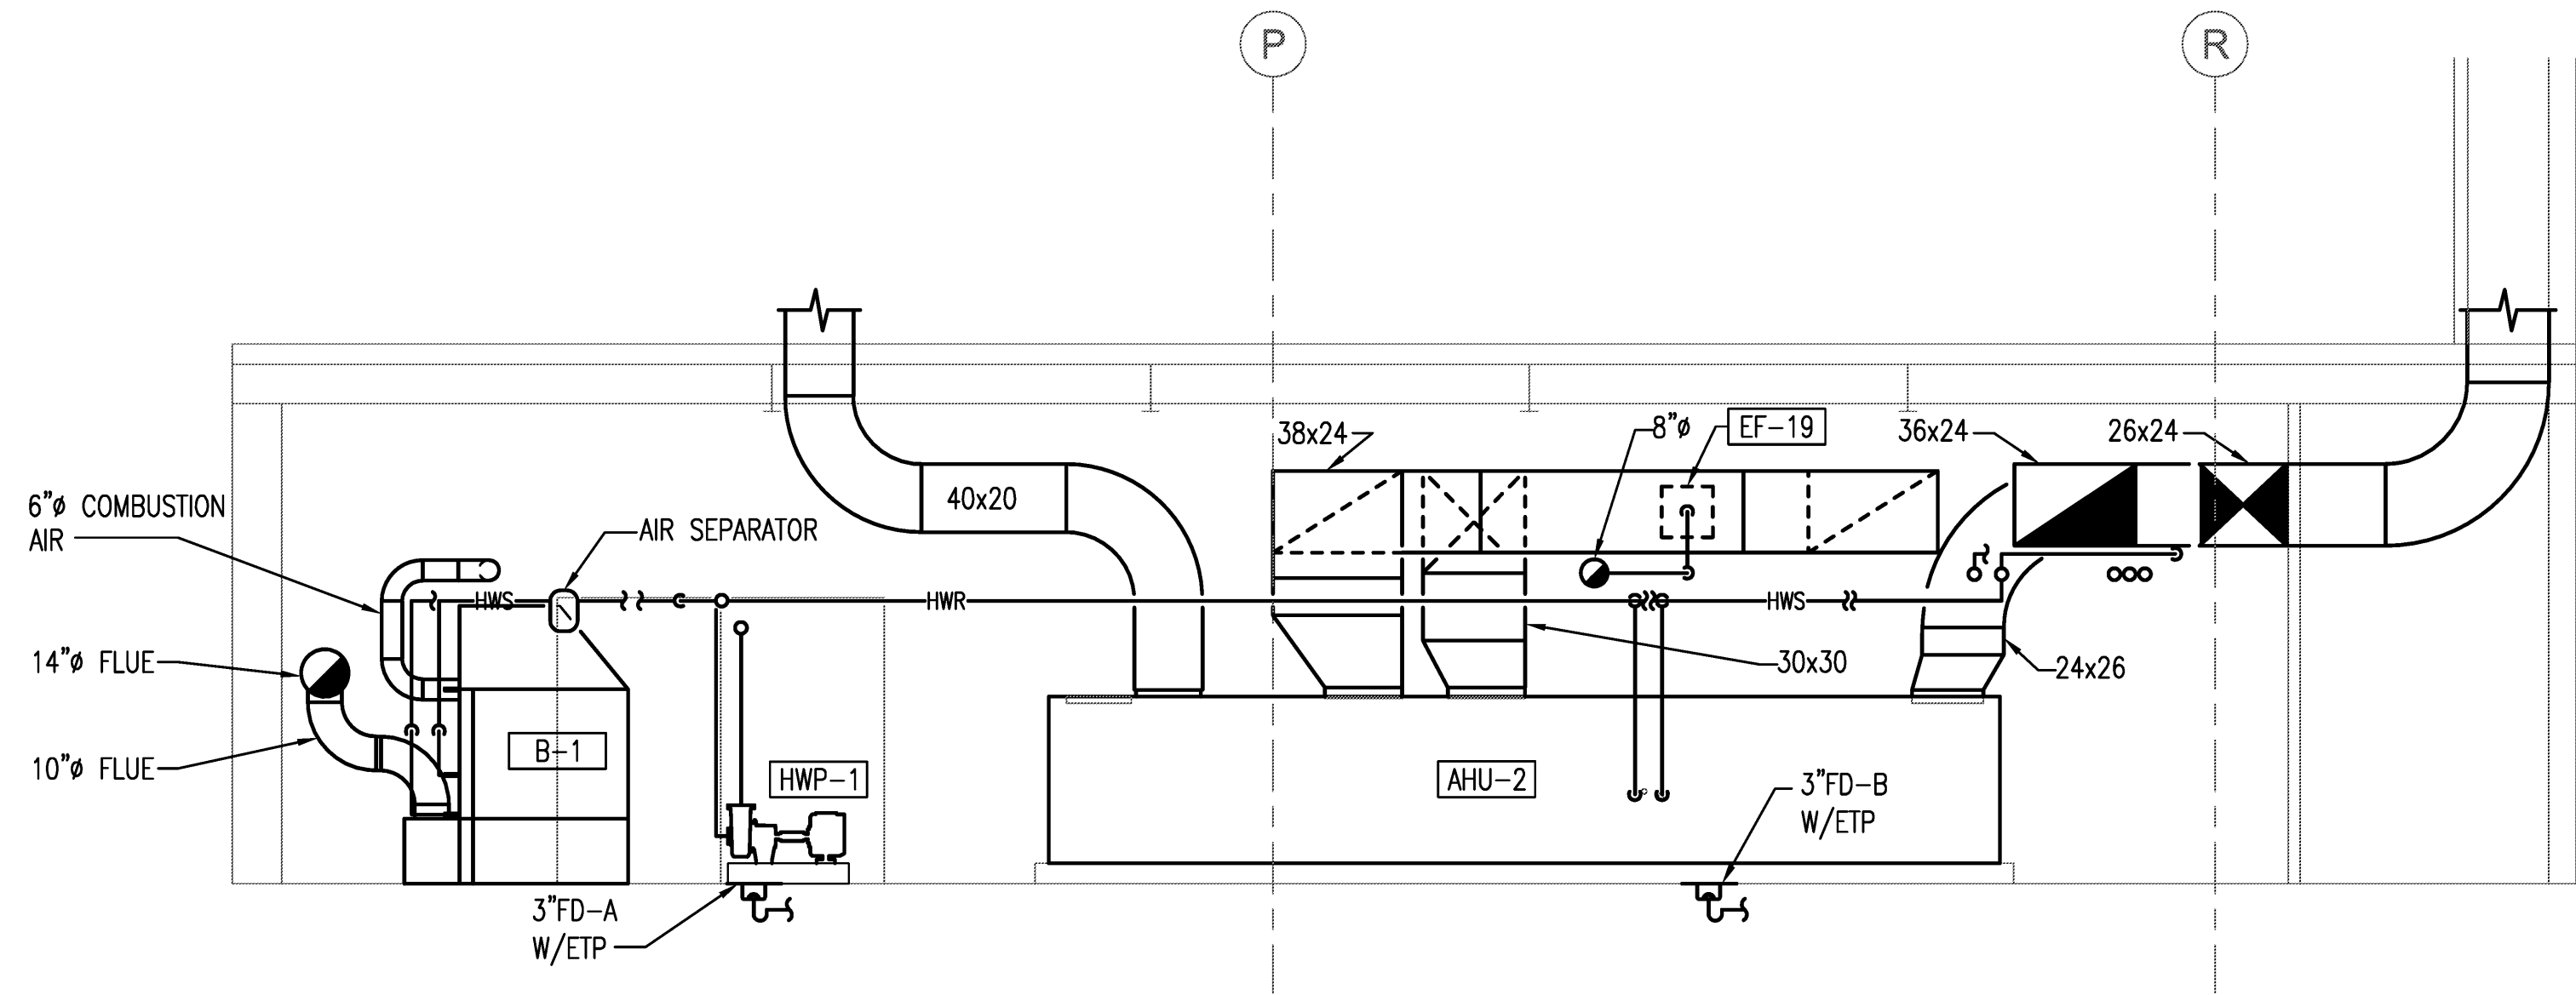

SECTION - MECH ROOM 004 - HVAC AND PIPING
SCALE: 1/4" = 1'-0"

M2.11

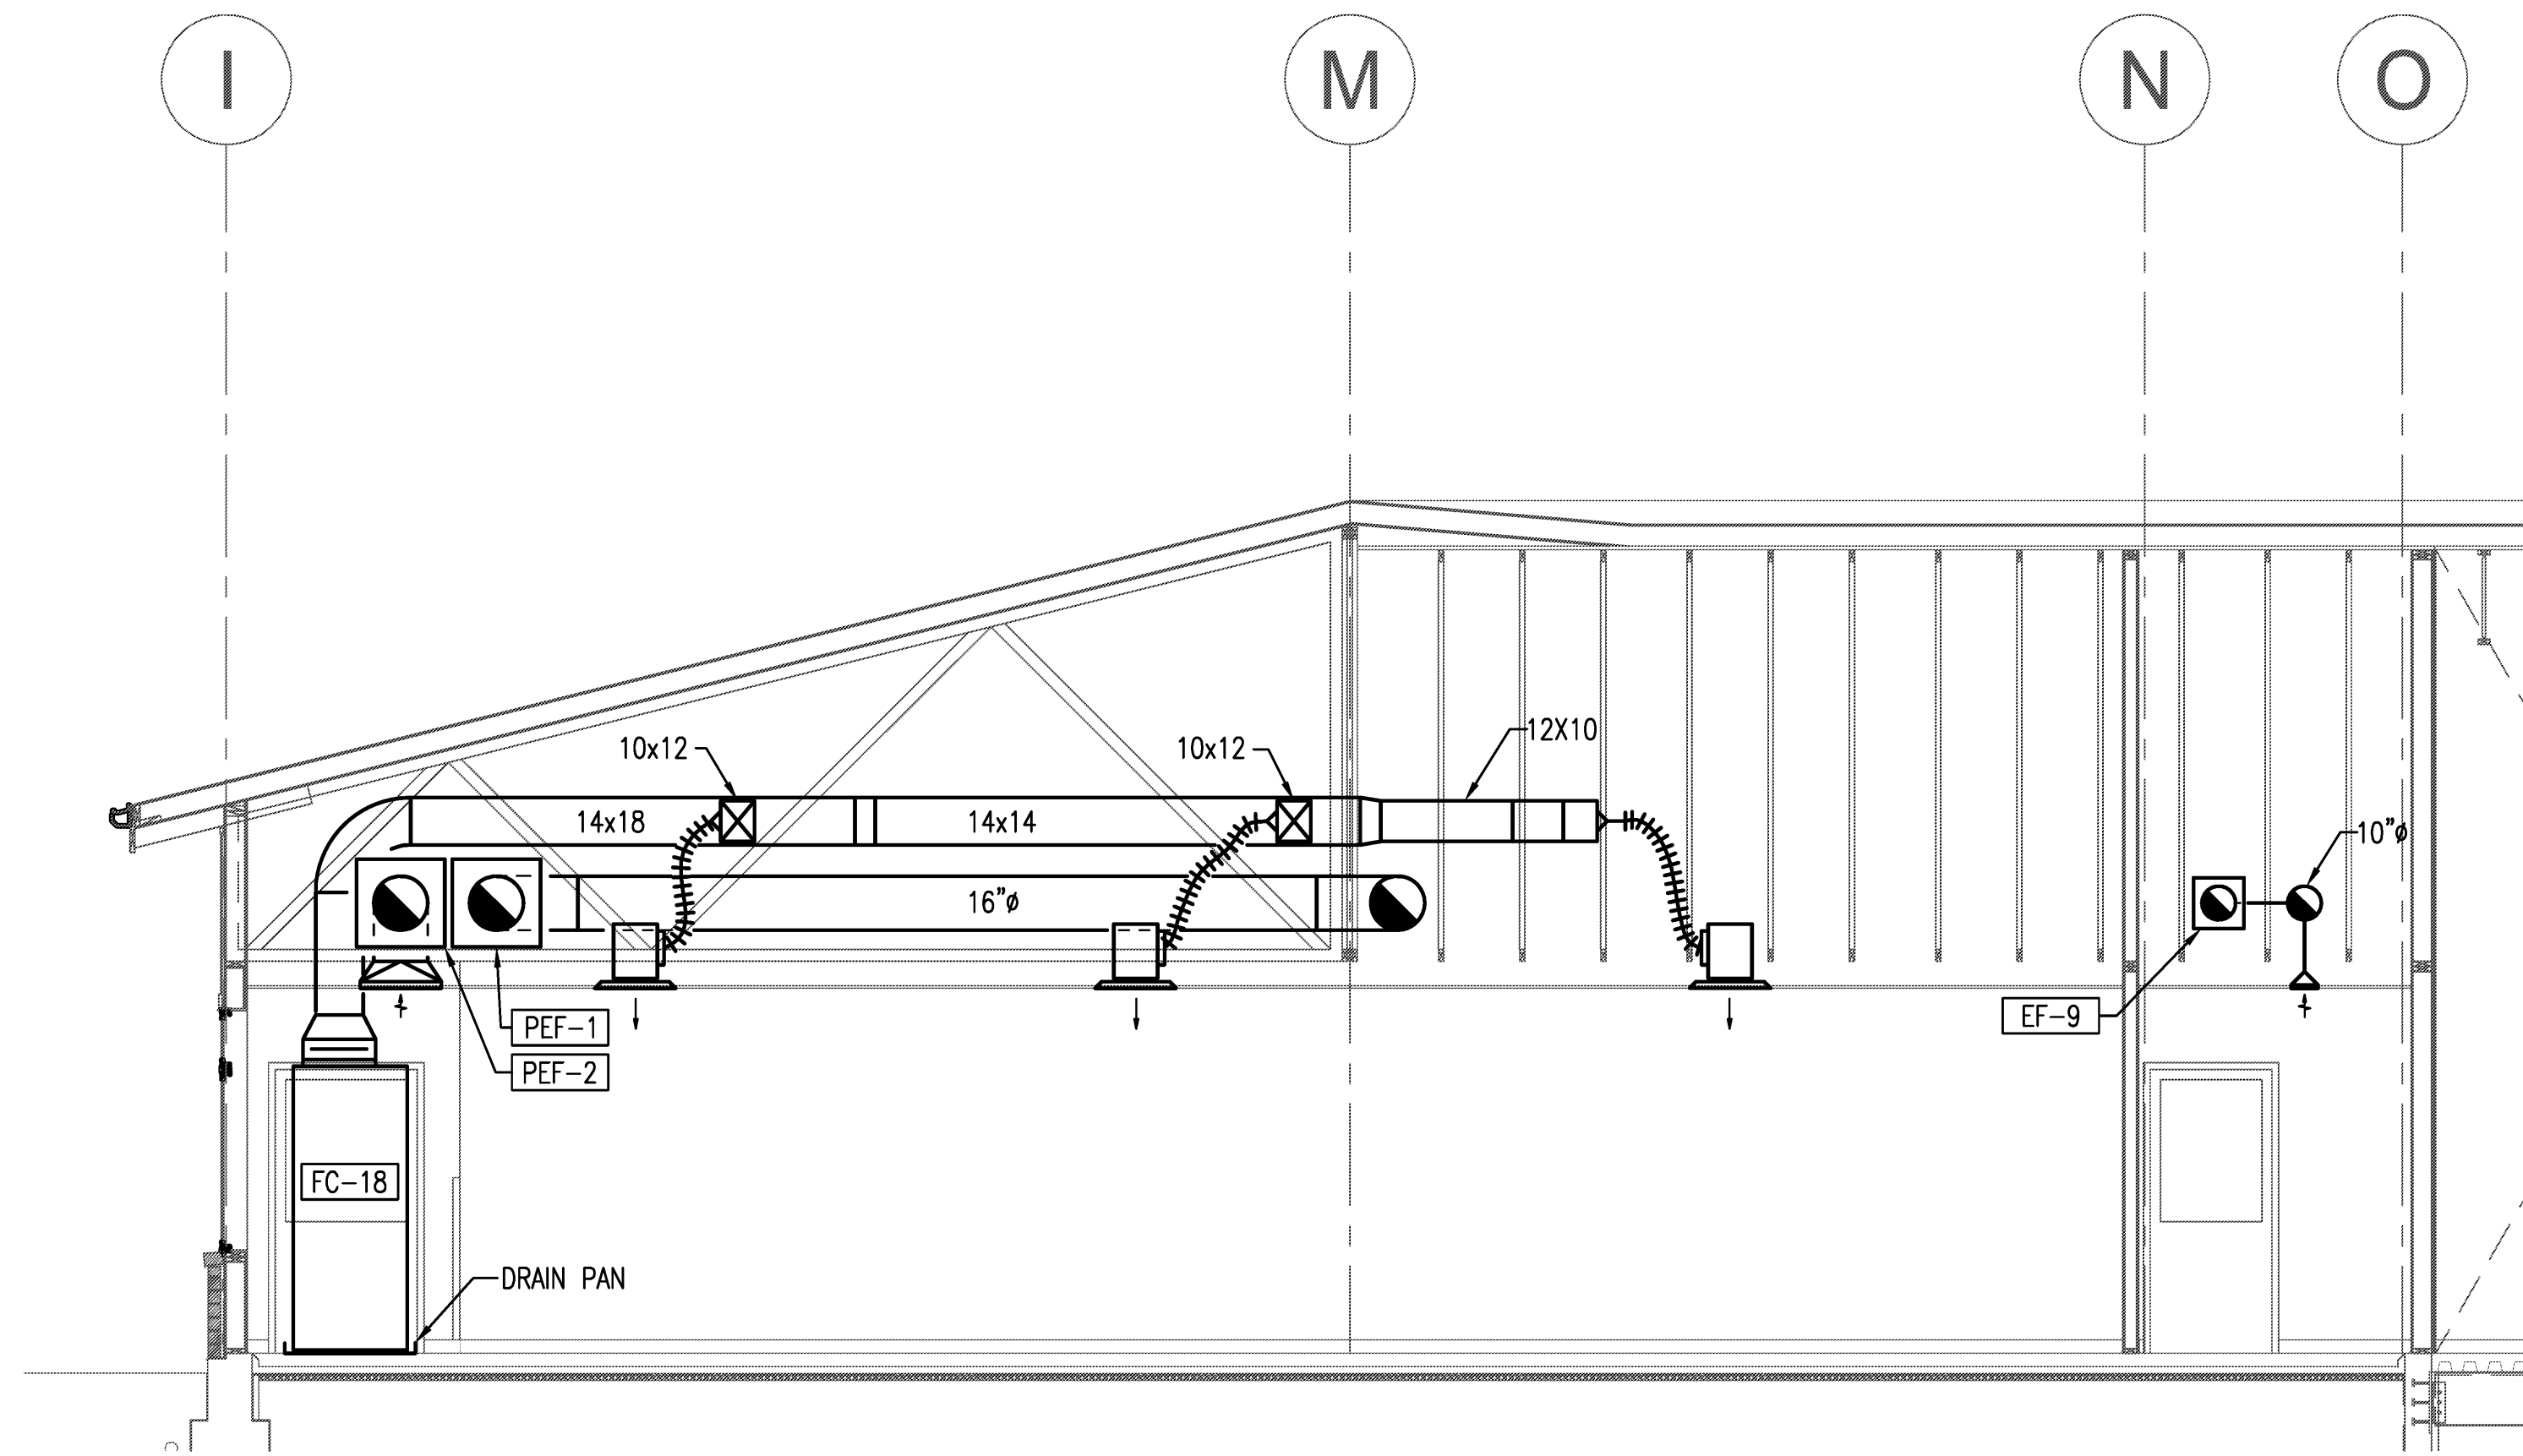

SECTION - CHEMISTRY LAB 163 - HVAC
SCALE: 1/4" = 1'-0"

M2.11

GENERAL NOTES

1. REFER TO MECHANICAL NOTES # 22 ON SHEET M0.02 FOR ACOUSTICAL DUCTWORK REQUIREMENTS.
2. DUCTWORK AND TERMINAL UNITS ARE DESIGNED TO INSTALLED BETWEEN THE WOOD TRUSSES AND GO THROUGH THE WEBS. COORDINATE MECHANICAL INSTALLATIONS WITH STRUCTURAL MEMBERS ARE REQUIRED.

WOOD HARBINGER
Mechanical and Electrical Engineers
Bellevue, WA



SHEET NOTES

0 1 2 4 8 12
1/4"=1'-0" feet

KEY PLAN

REVISIONS		
NO.	DATE	BY
1		
2		
3		
4		
5		
6		
7		
8		
9		
10		
11		
12		
13		
14		
15		
16		
17		
18		
19		
20		
ISSUE DATES		
DESIGN APPROVAL: 06-13-11		
PERMIT SUBMITTAL: 12-14-11		
PERMIT RECEIVED:		
BID DOCS: 05-14-12		
CONSTR. DOCS: 08-15-12		

30"x42" SCALE: 1/4" = 1'-0"
PLOT DATE: 08-15-12
CAD FILE:
JOB NUMBER: 10-022
CHECKED: PWJ
DRAWN: JPE
STATUS: CONSTRUCTION SET

MECHANICAL SECTIONS
M4.04